


SEZIONE AA_SCALE 1:1000 - SCHNITT AA_MASZTAB 1:1000

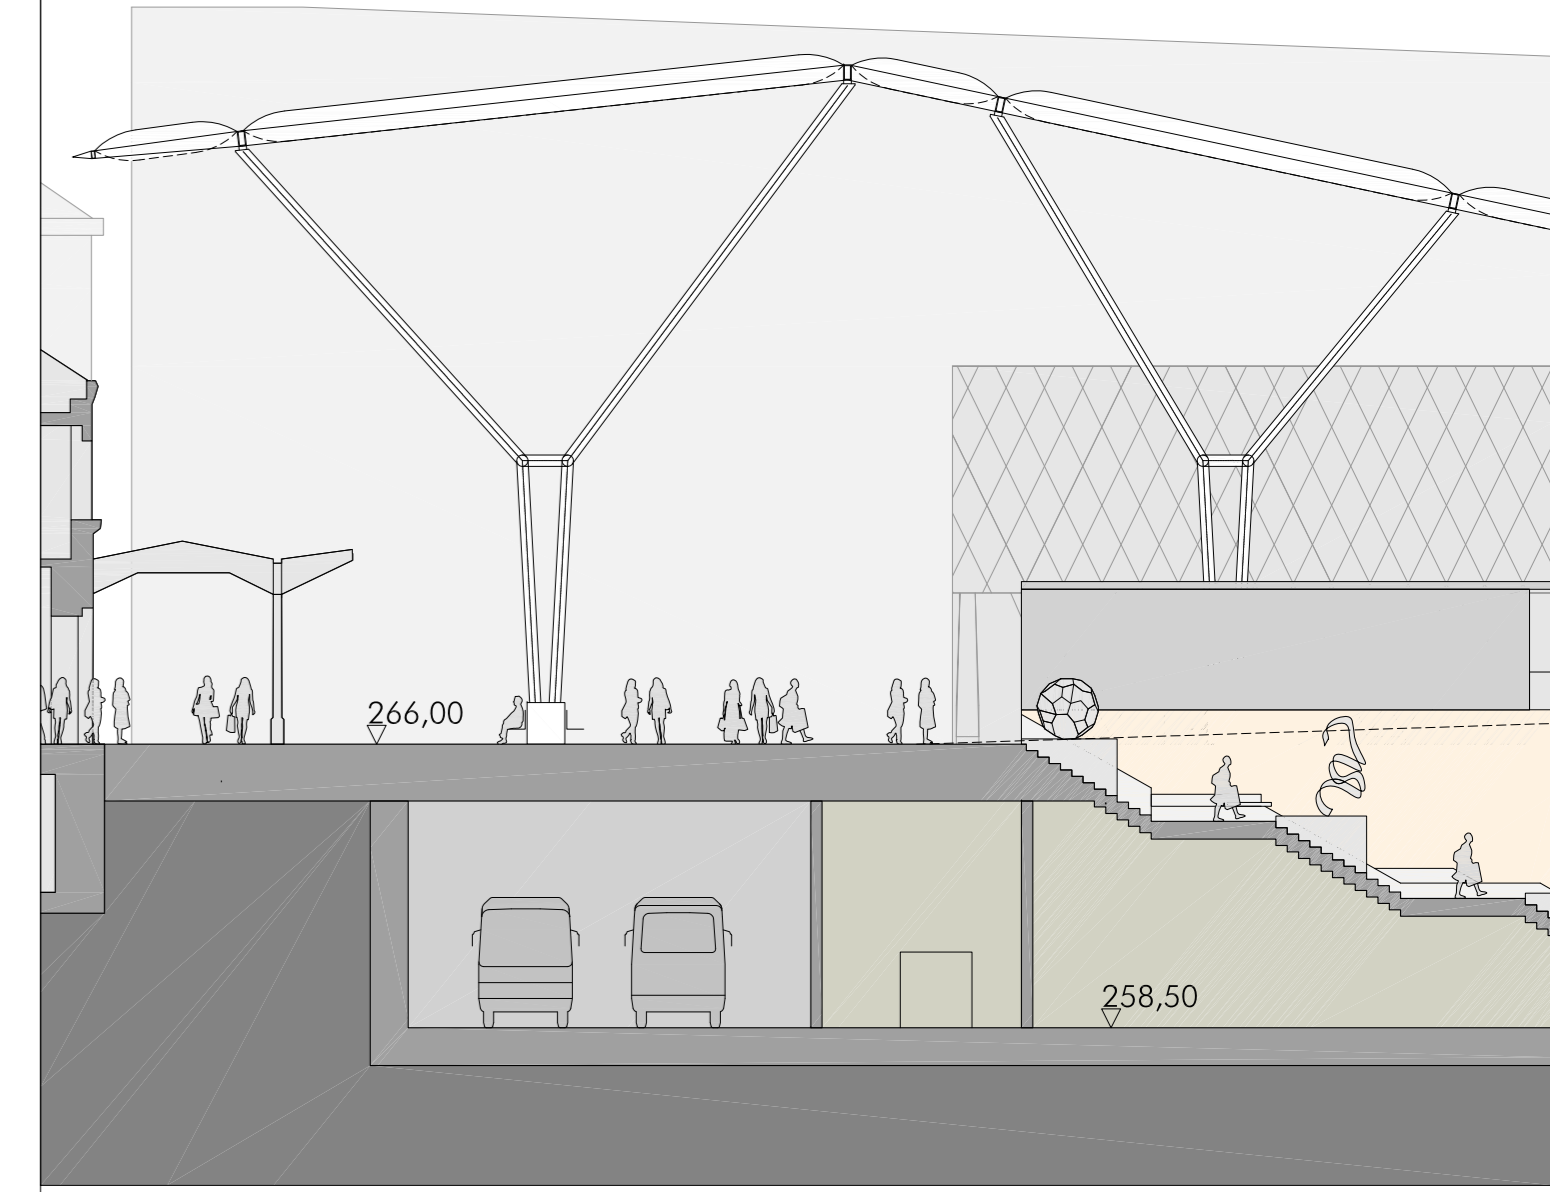

SEZIONE AA_SCALE 1:200 - SCHNITT AA_MASZTAB 1:200

Società Areale Bolzano ABZ S.p.A.
Areal Bozen ABZ A.G.




FASE B / PHASE B

MASTERPLAN DEL PIANO DI ATTUAZIONE IN PROSECUZIONE DEL CONCORSO DI IDEE PER L'AREALE FERROVIARIO DI BOLZANO / MASTERPLAN DES DURCHFÜHRUNGSPLANES ALS FORTSETZUNG DES IDEENWETTBEWERBS FÜR DAS BAHNHOFSAREAL BOZEN

© ATI Progettisti / ARGE Planer
Boris Podrecca Architects (Capogruppo / Gruppenleiter)



ABDR Architetti Associati

 

Theo Hotz Partner



ELABORATO / AUSARBEITUNG
VELA DI COPERTURA - PIANTA PIANO TERRA E SEZIONE AA
BAHNHOFSDACH - GRUNDRISS ERDGESCHOSS UND SCHNITT AA

Scala / Masztab	Tipo elaborato / Art der Ausarbeitung	Tavola n. / Plan Nr.
1:200	PROGETTUALE - PROJEKTBEZOGEN	3.3.10.1
Revisione / Index	Data di emissione / Datum der Einsendung	Redazione Gezeichnet
	18/10/2013	Verifica Überprüfng
	Descrizione / Beschreibung	Approvazione Genehmigung