





Pavimentazione in piastrelle - Keramische Verkleidung, Fliesen
 Impermeabilizzazione in manta bicomponente elastica - Abdichtung mit elastischem Zementmörtel
 Isolamento termico XPS - PS-Extrudierschaum
 Solare esistente - bestehende Dicke

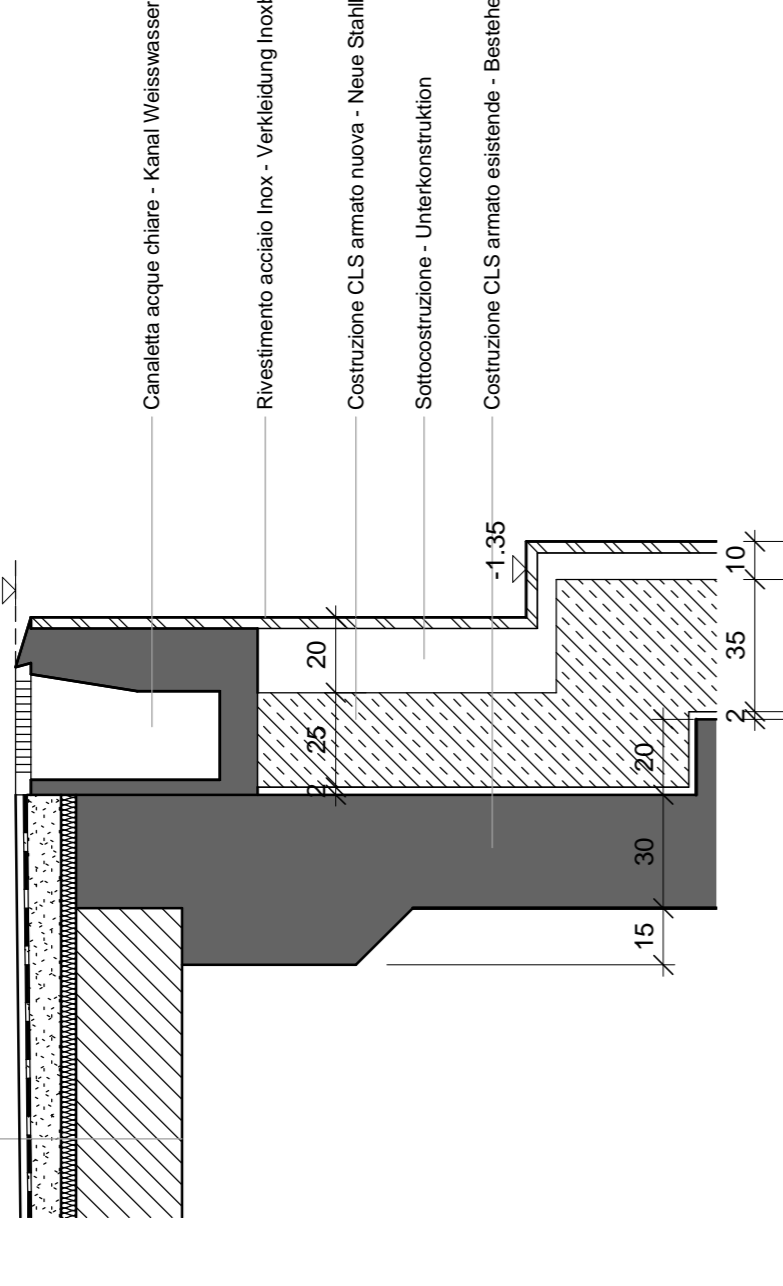


Dettaglio - Detail B
 M 1:20

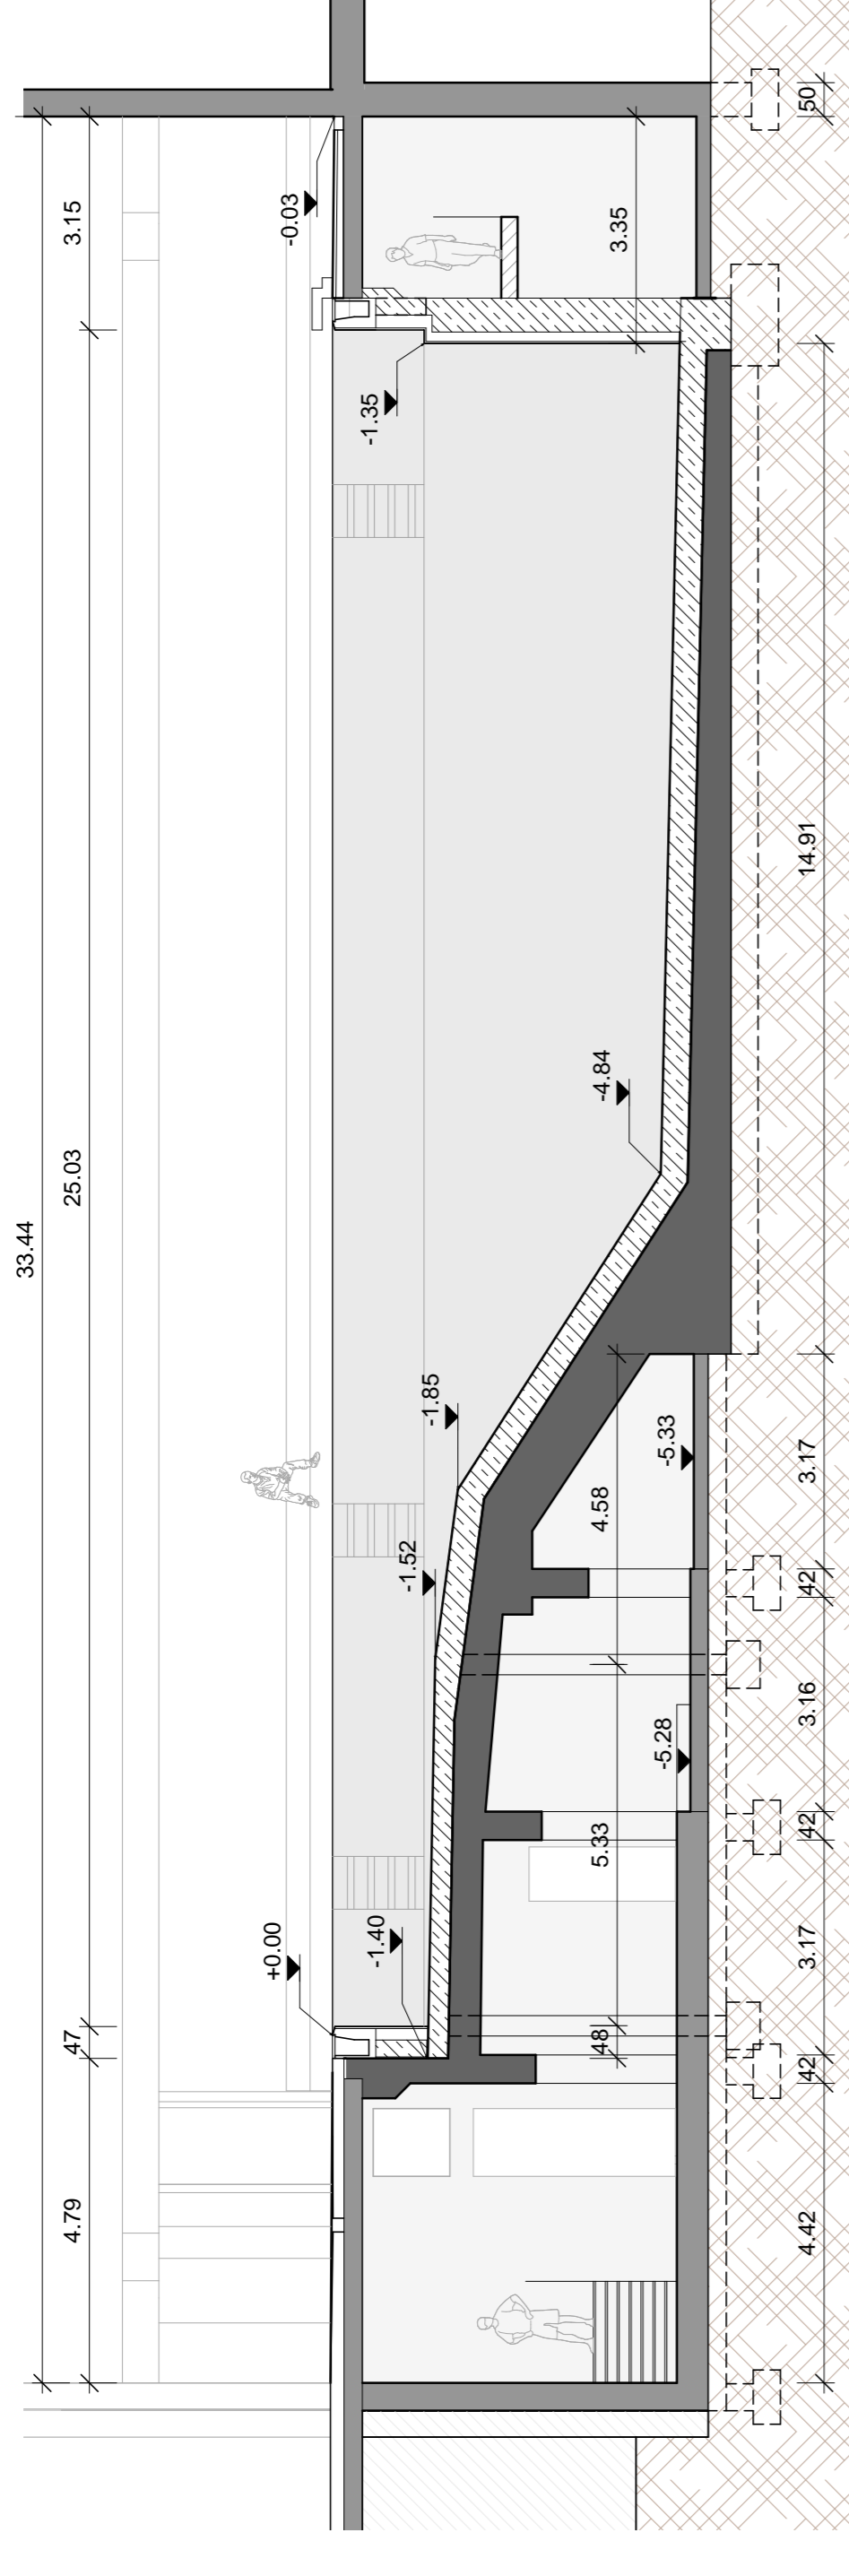

Sezione - Schnitt A-A
 M 1:100

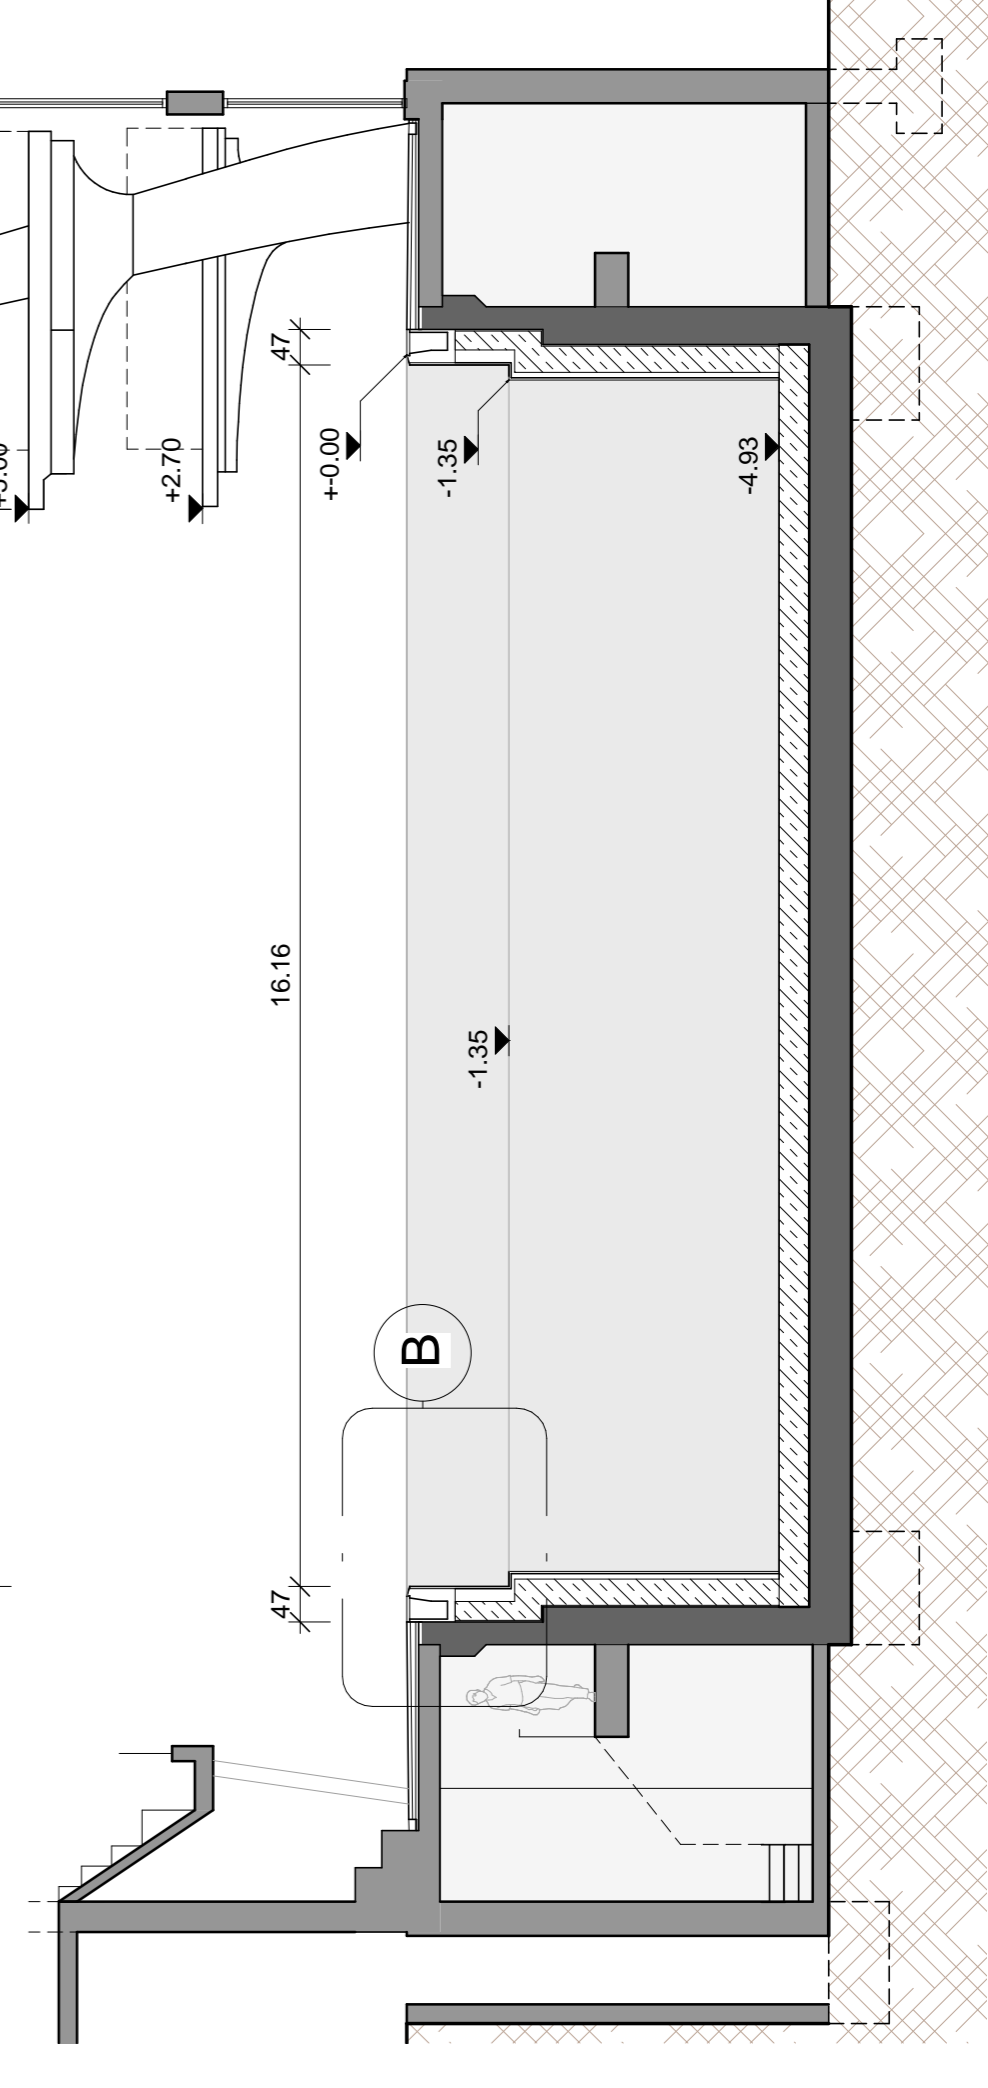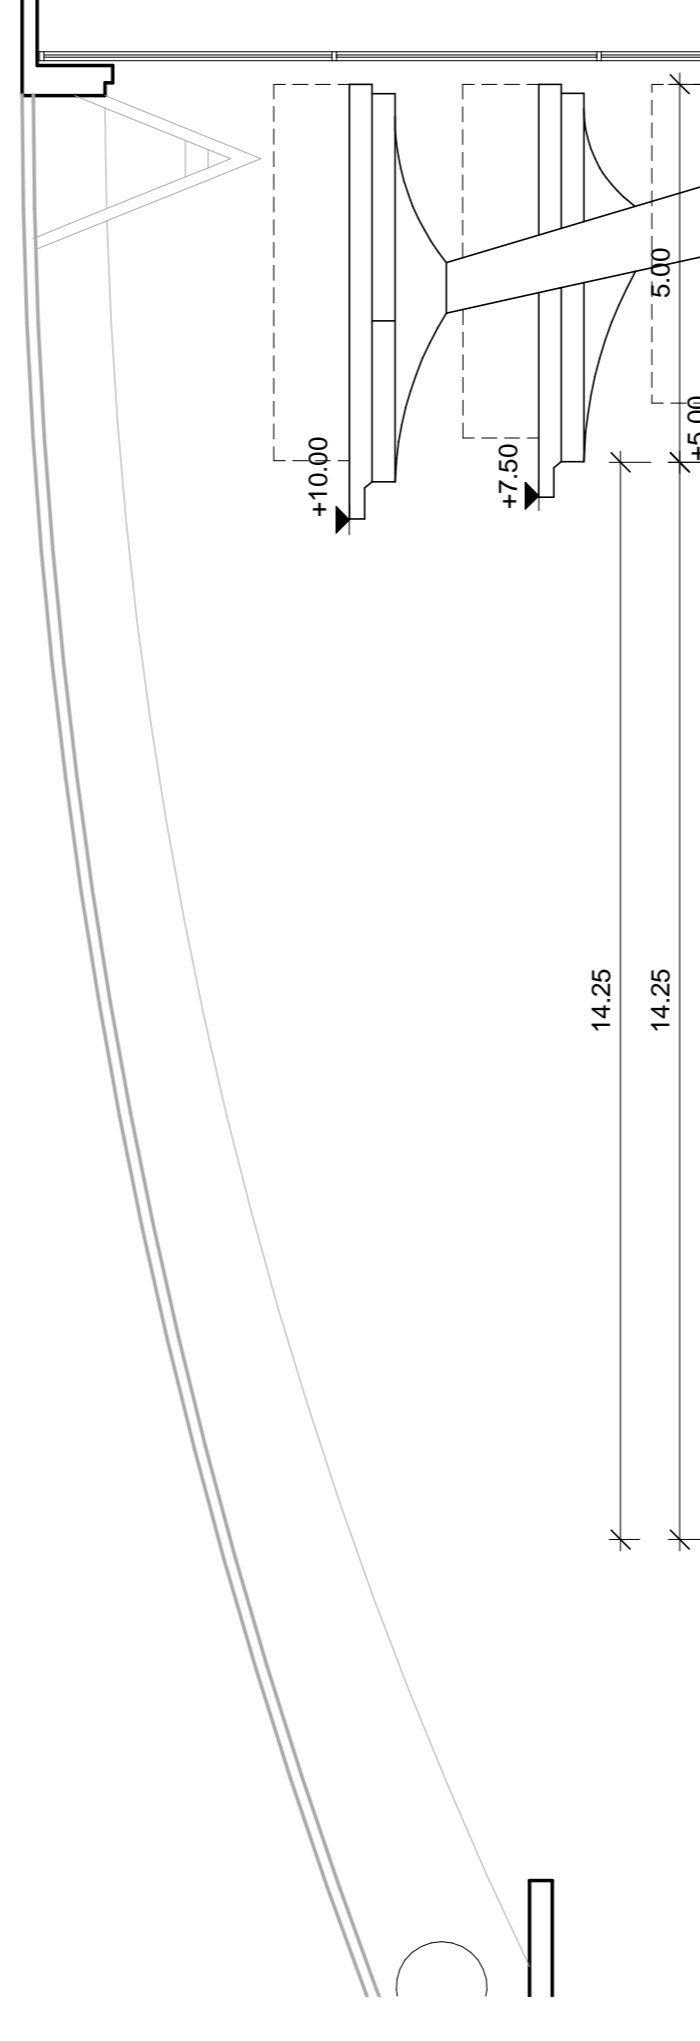

Sezione - Schnitt B-B
 M 1:100

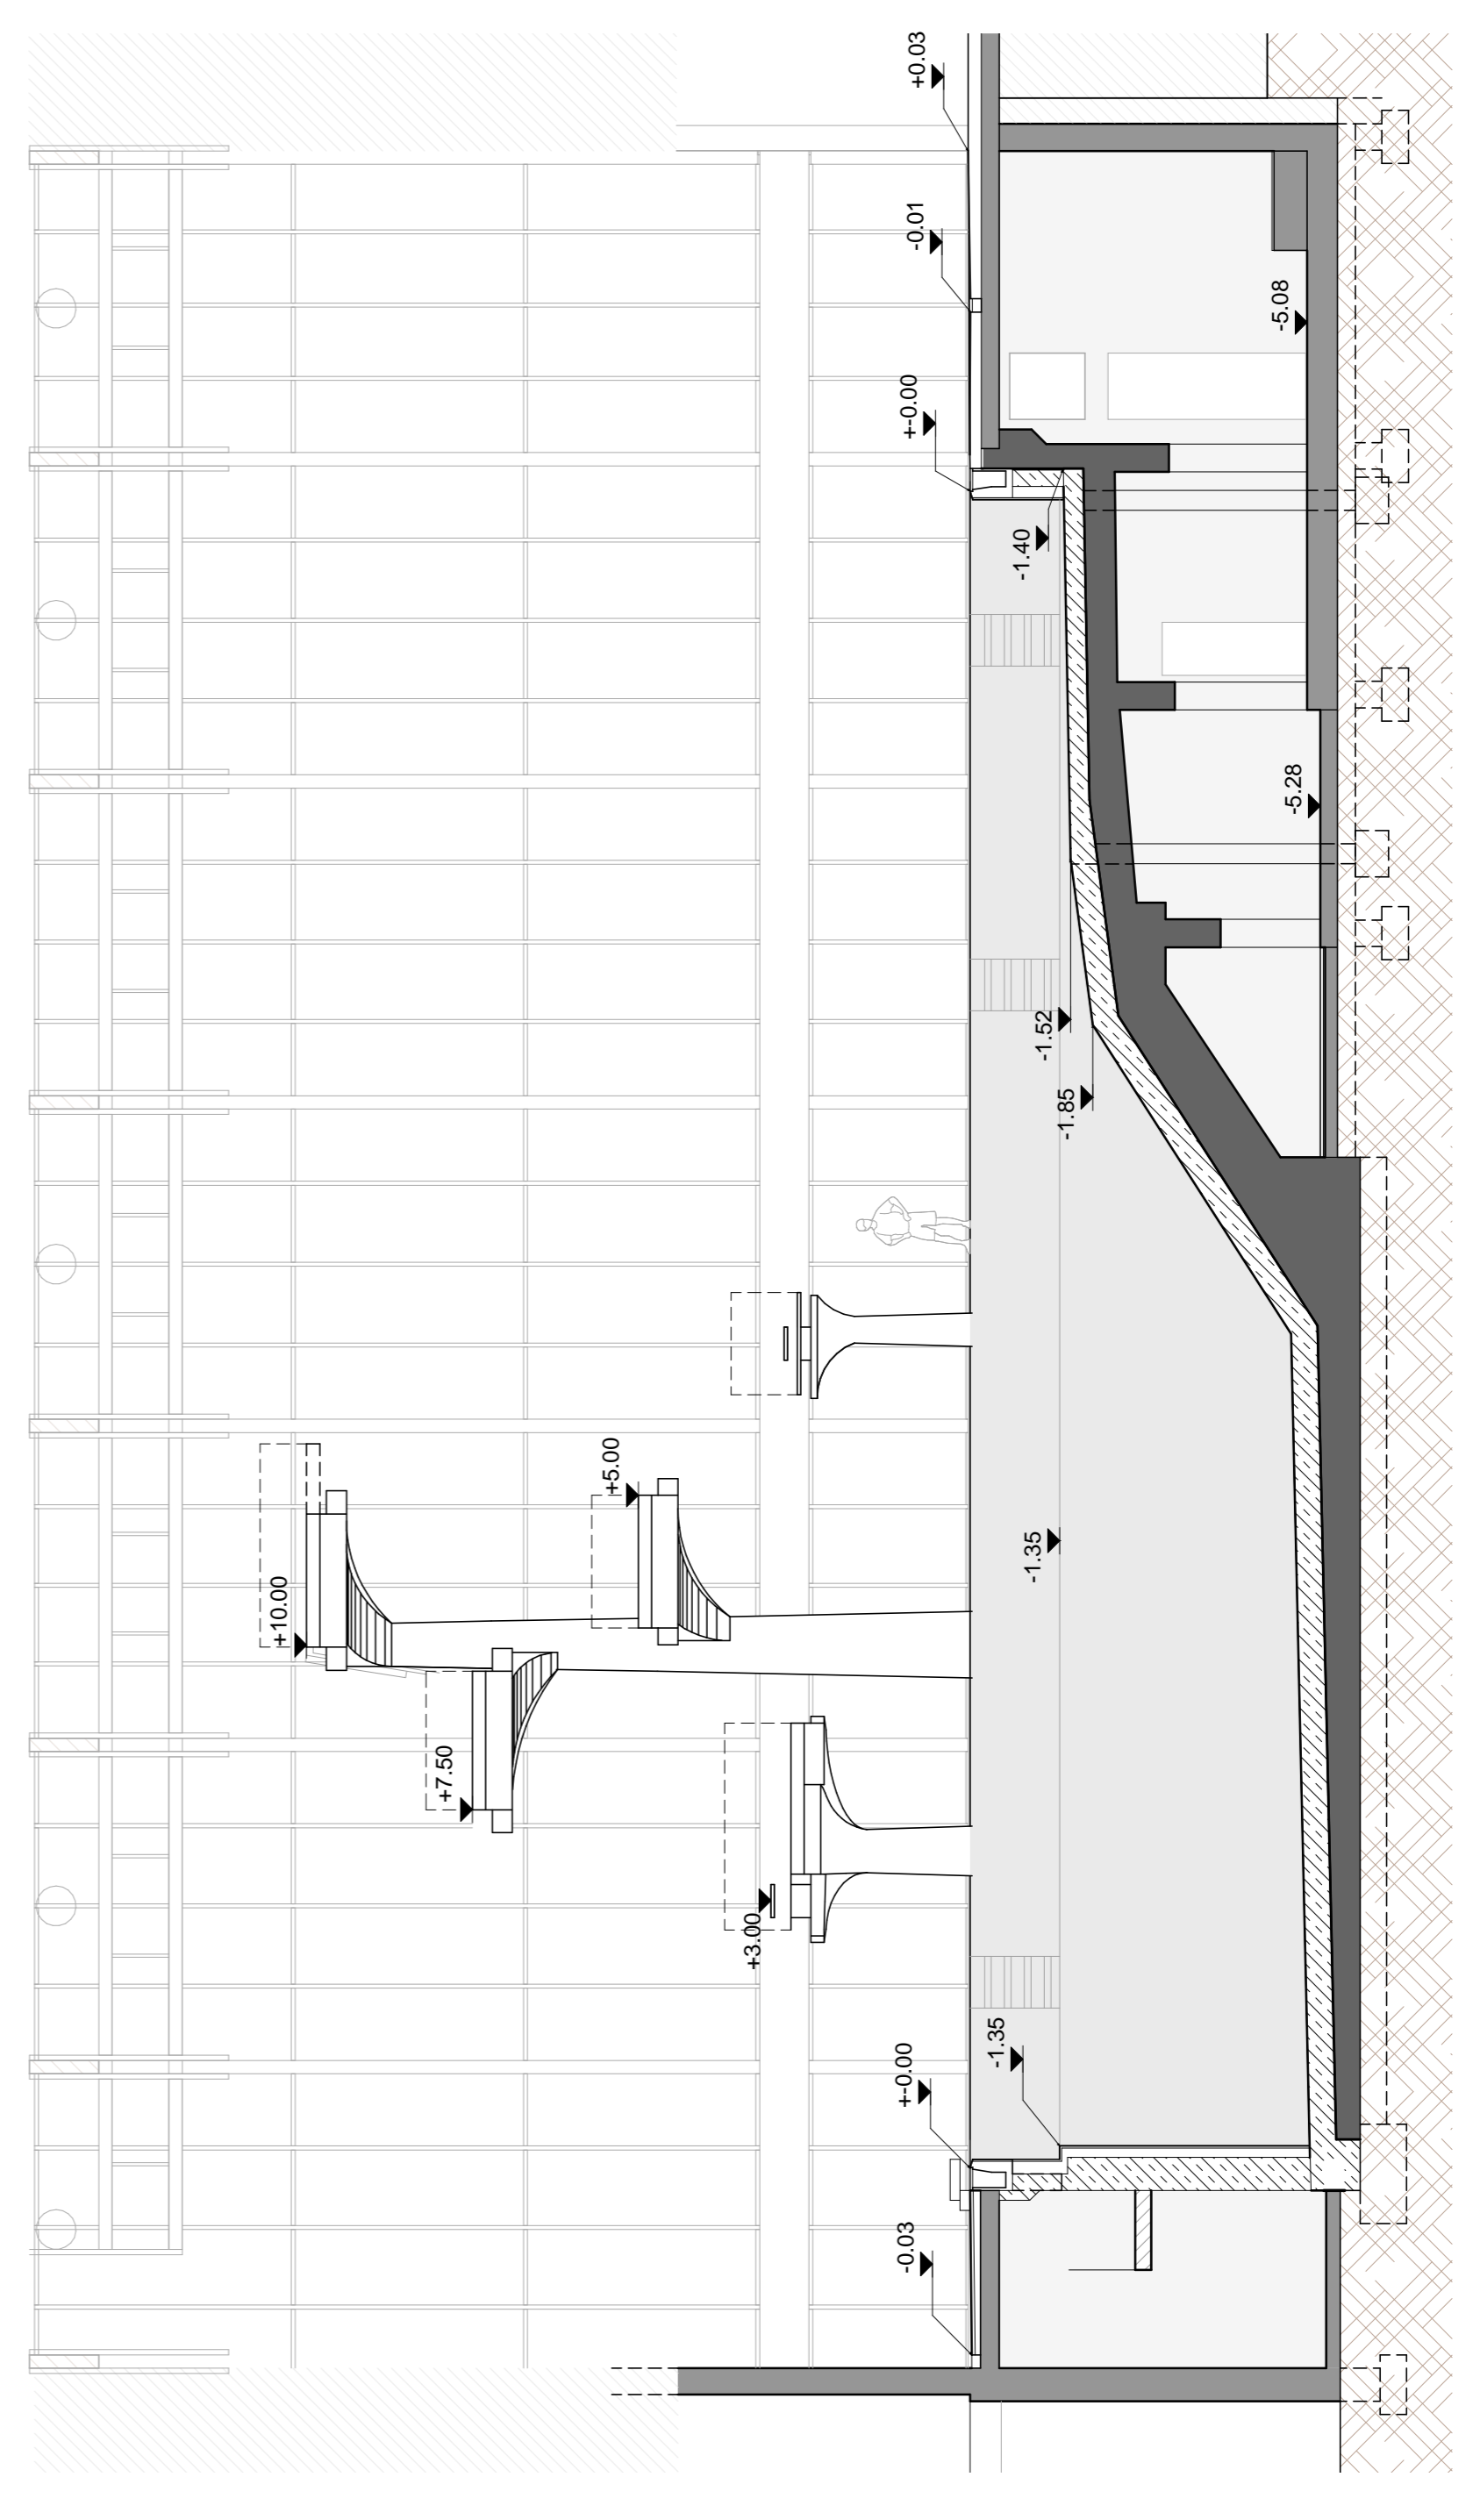

Sezione - Schnitt C-C
 M 1:100

Committente			
Gemeinde Bozen		Comune di Bolzano	
Gumergasse, Nr. 7 I-39100, Bozen (BZ)		Vicolo Gumer n°7 I-39100, Bolzano (BZ)	
Costruzione			
Sanierung des Hallenbades in der Trieststraße Bozen		Risnamamento della piscina coperta in viale Trieste Bolzano	
Contenuto			
Einreichprojekt		Progetto definitivo	
Endstand:		Stato finale:	
Schnitt A-A		Sezione A-A	
Schnitt B-B		Sezione B-B	
Schnitt C-C		Sezione C-C	
Detail 2		Dettaglio 2	
		1:100	
		1:100	
		1:100	
		1:20	
Dr.-Ing. Johann Rock - Dr.Ing. Hangang Wegner - Dr.Arch. Raimund Hofer - Dr.Ing. Werner Hurglinger - Dr.Ing. Ivan Staffner			
Dr. Arch. Raimund Hofer			
<small> Plan: 11.03.2013 Projekt Nr. 10201PT Projekt-Nr. / Incarico di progetto: 10201PT Projekt-Inhaber: D. Tumati Projekt-Inhaber / Redattore: H. Trettl Projekt-Controlliere: R. Hofer Datei: Layout Version: 07-Projekt_Schritte </small>			
<small> Versione / Datum/Date: 02/2012 Entversion - Versione originale Beschreibung/Descrizione: </small>			
			7