


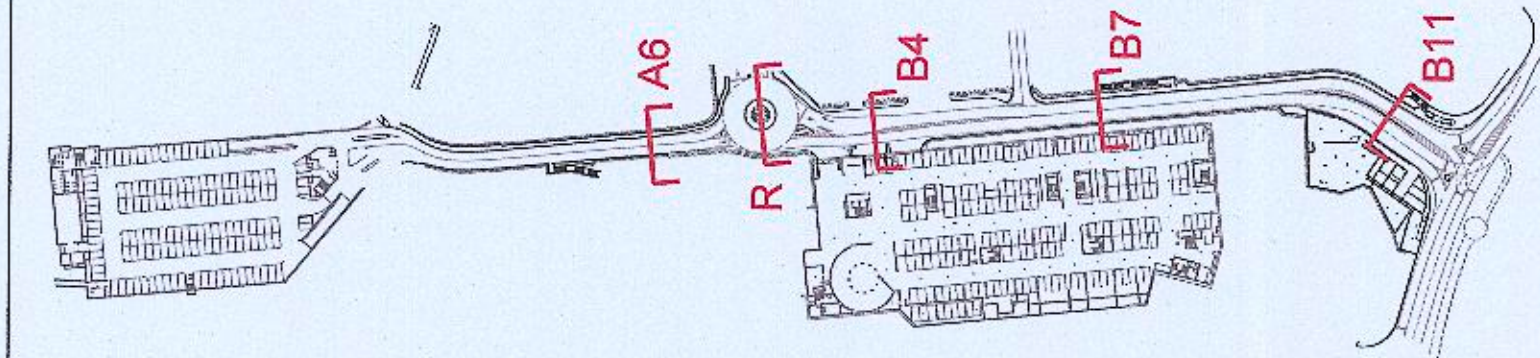
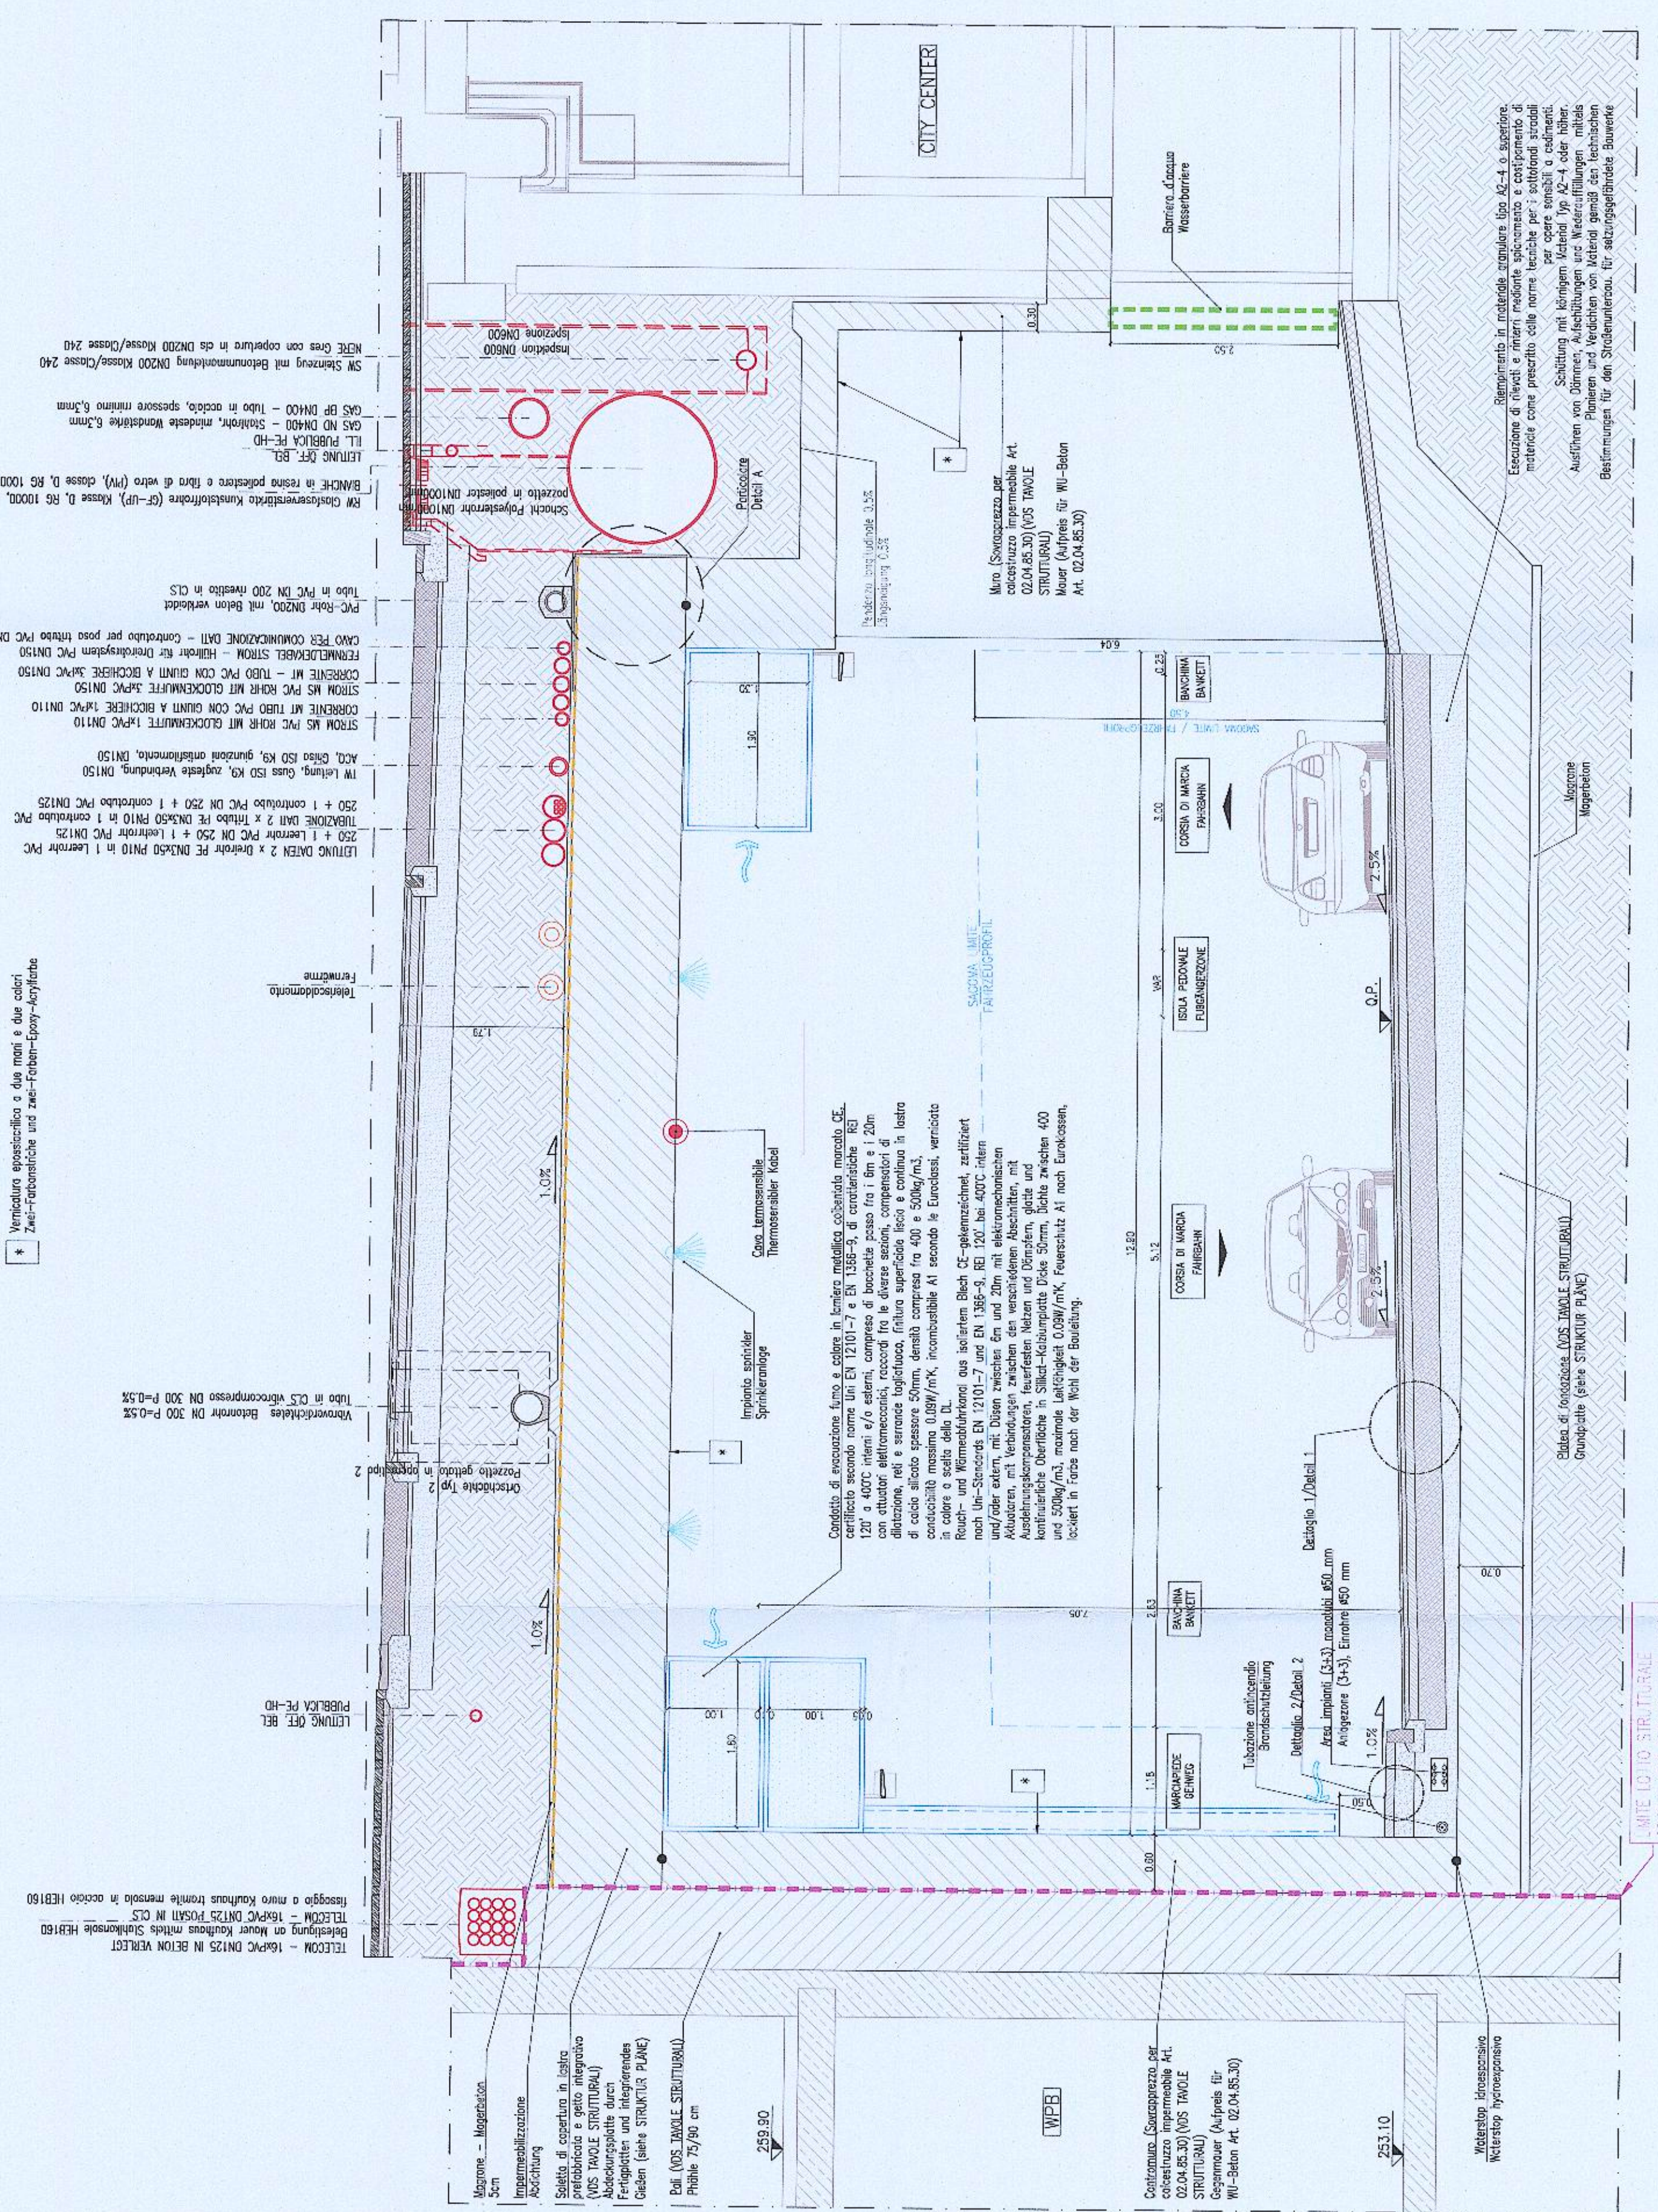


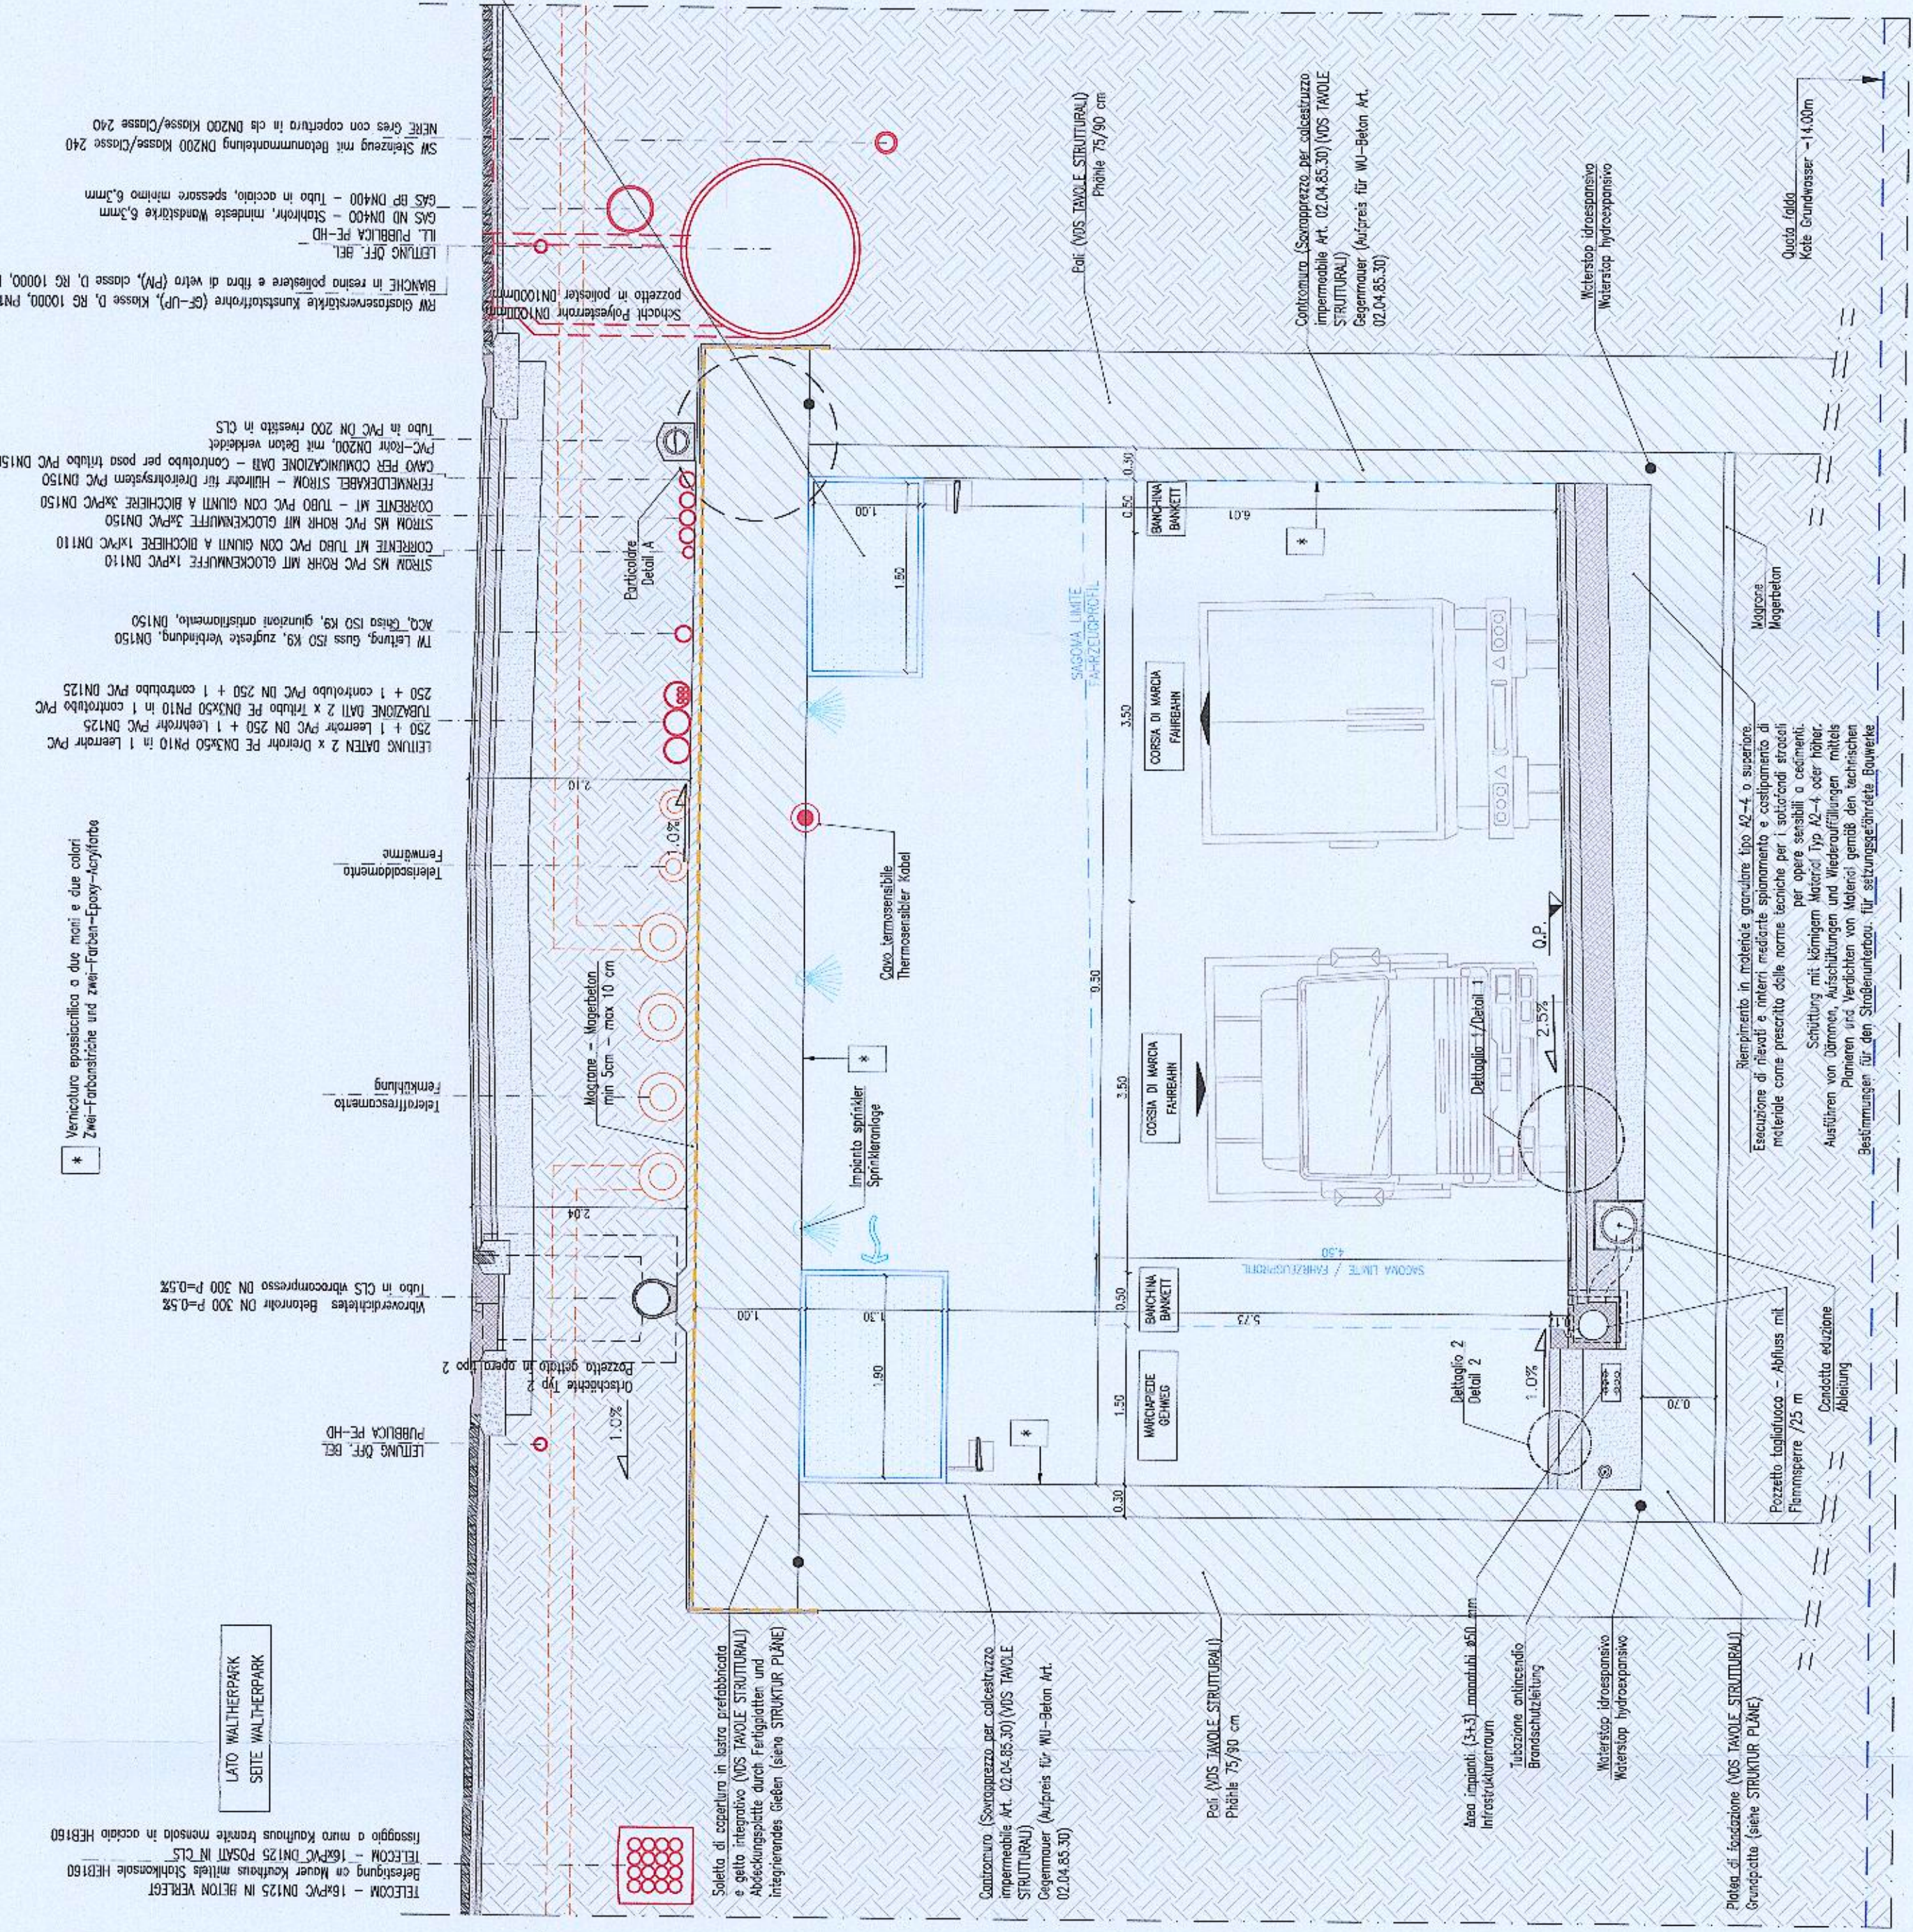


SEZIONE TIPO - SEZIONE B-7
REGELQUERSCHNITTE - SCHNITTE B-7
1: 50

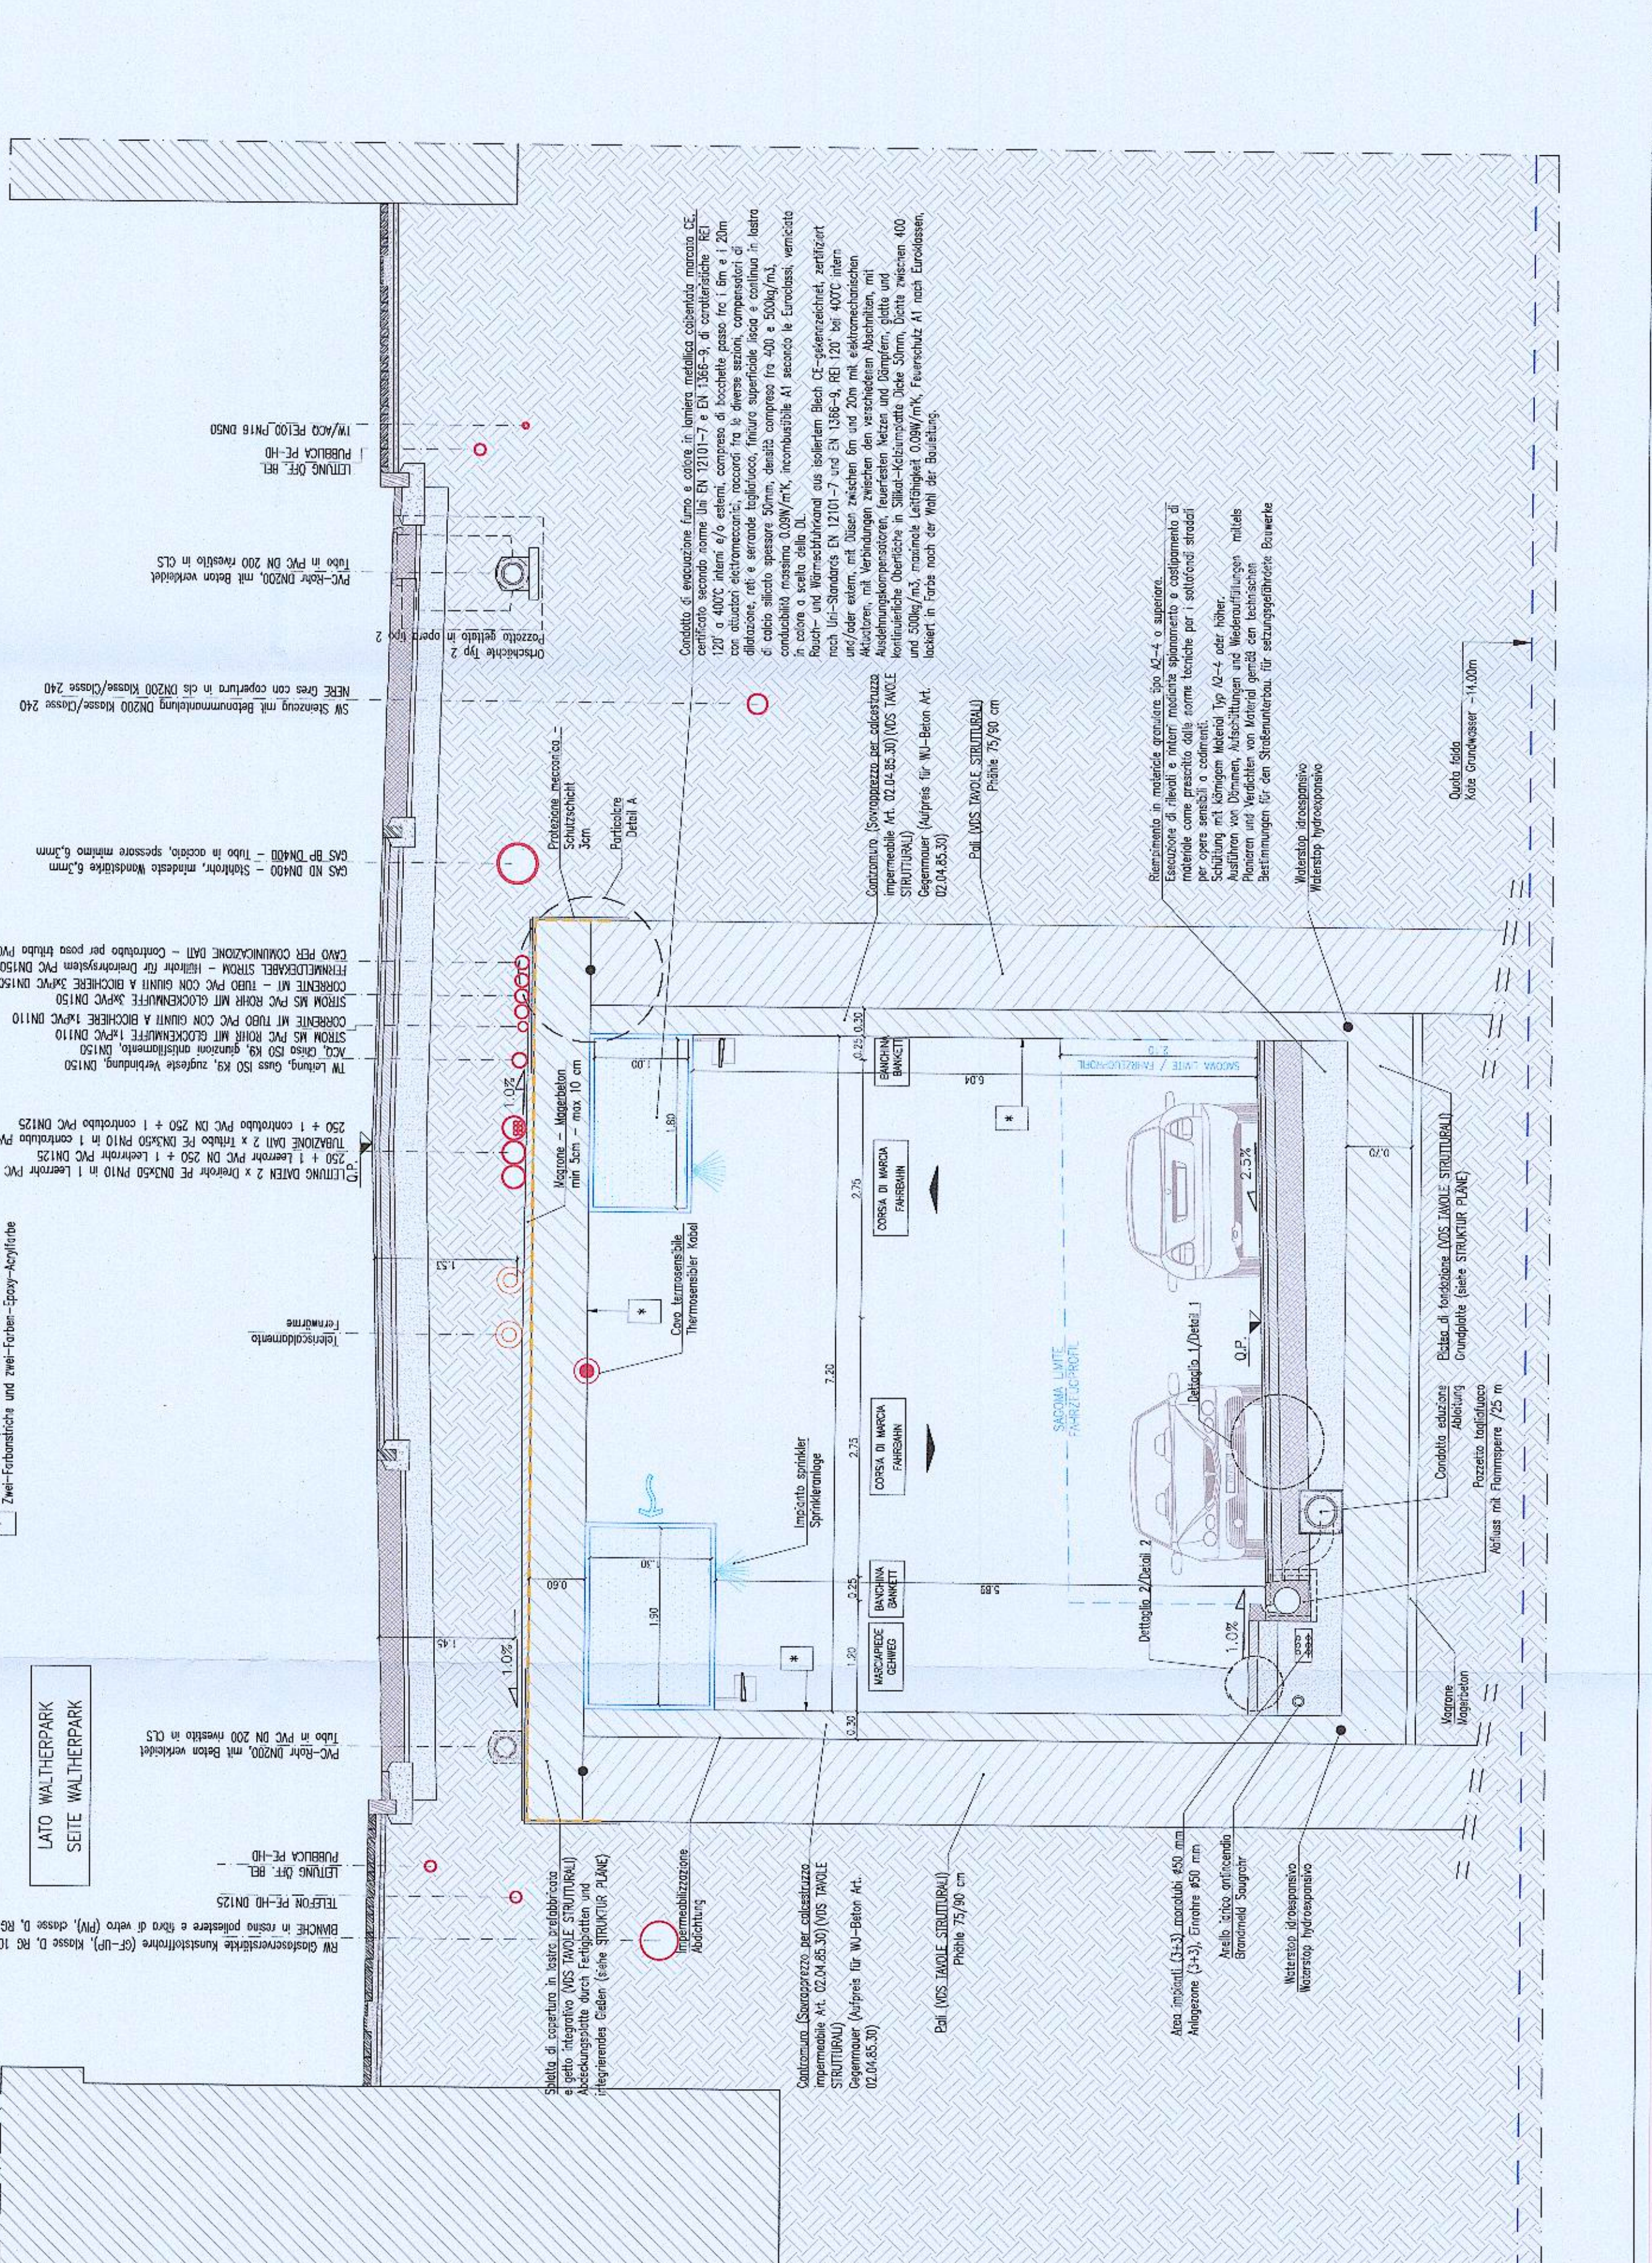

DETAIL B

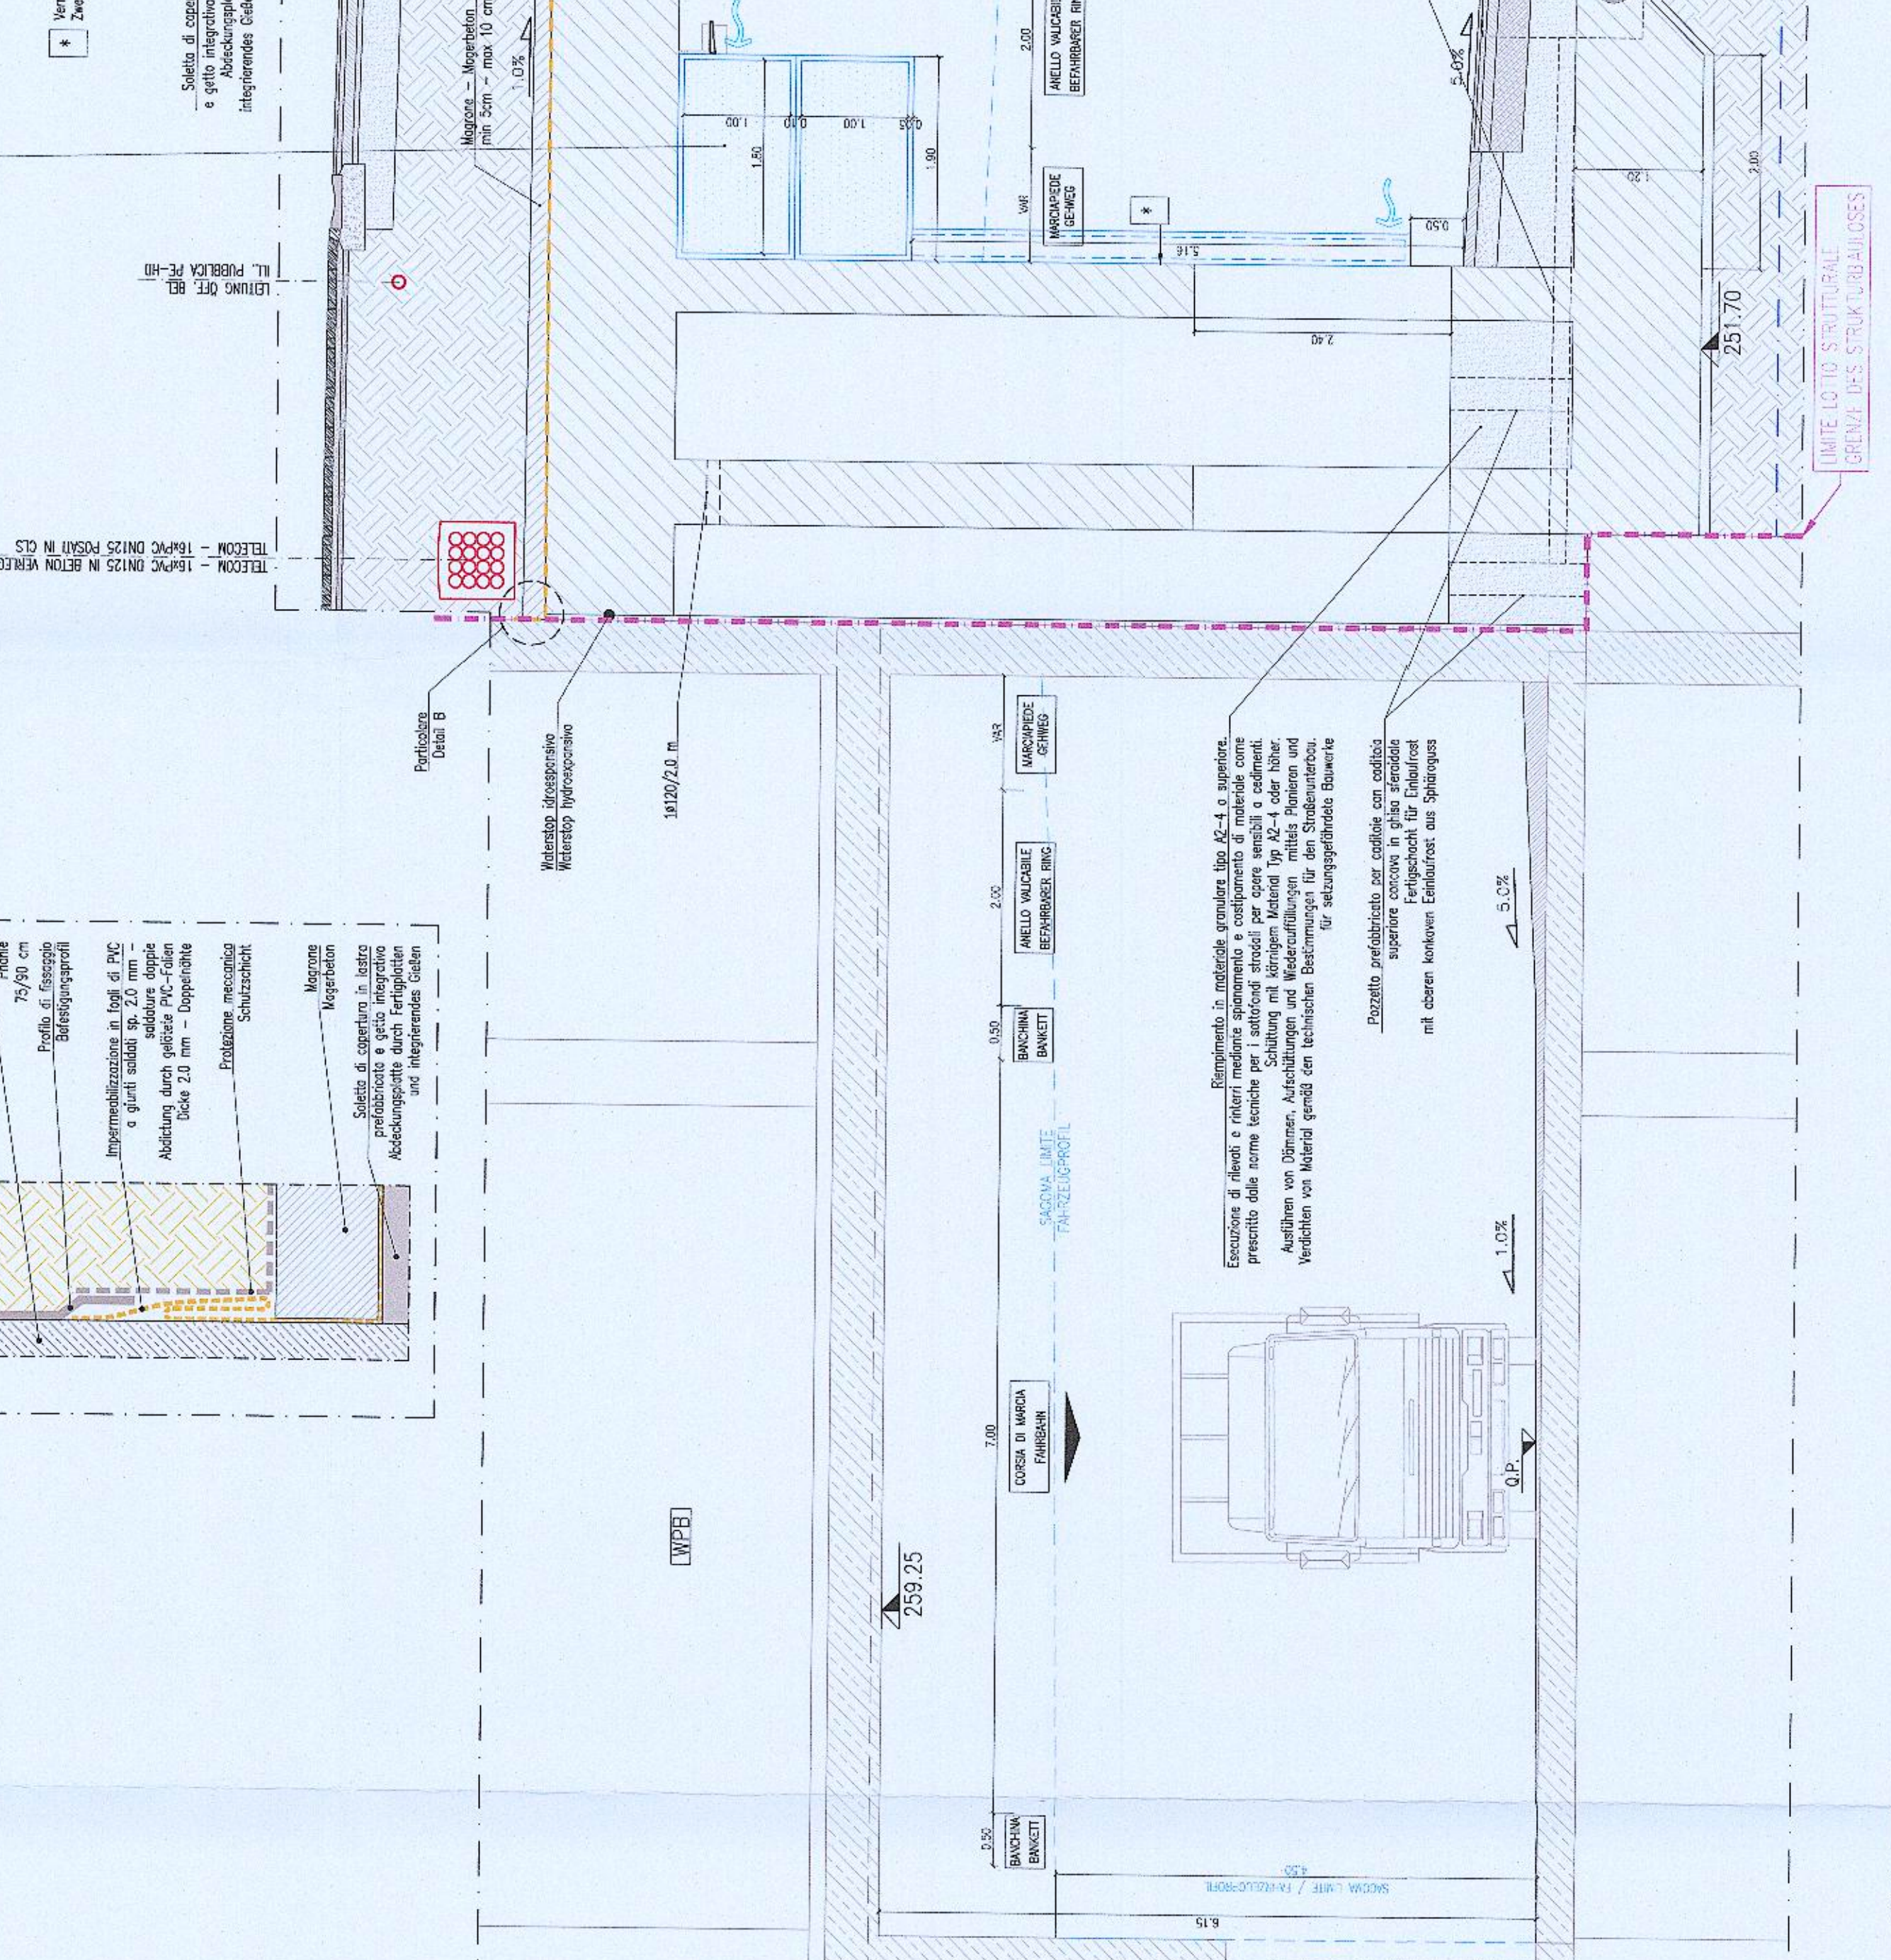

SEZIONE TIPO - ROTATORIA
REGELQUERSCHNITTE - KREISVERKEHR
1: 50

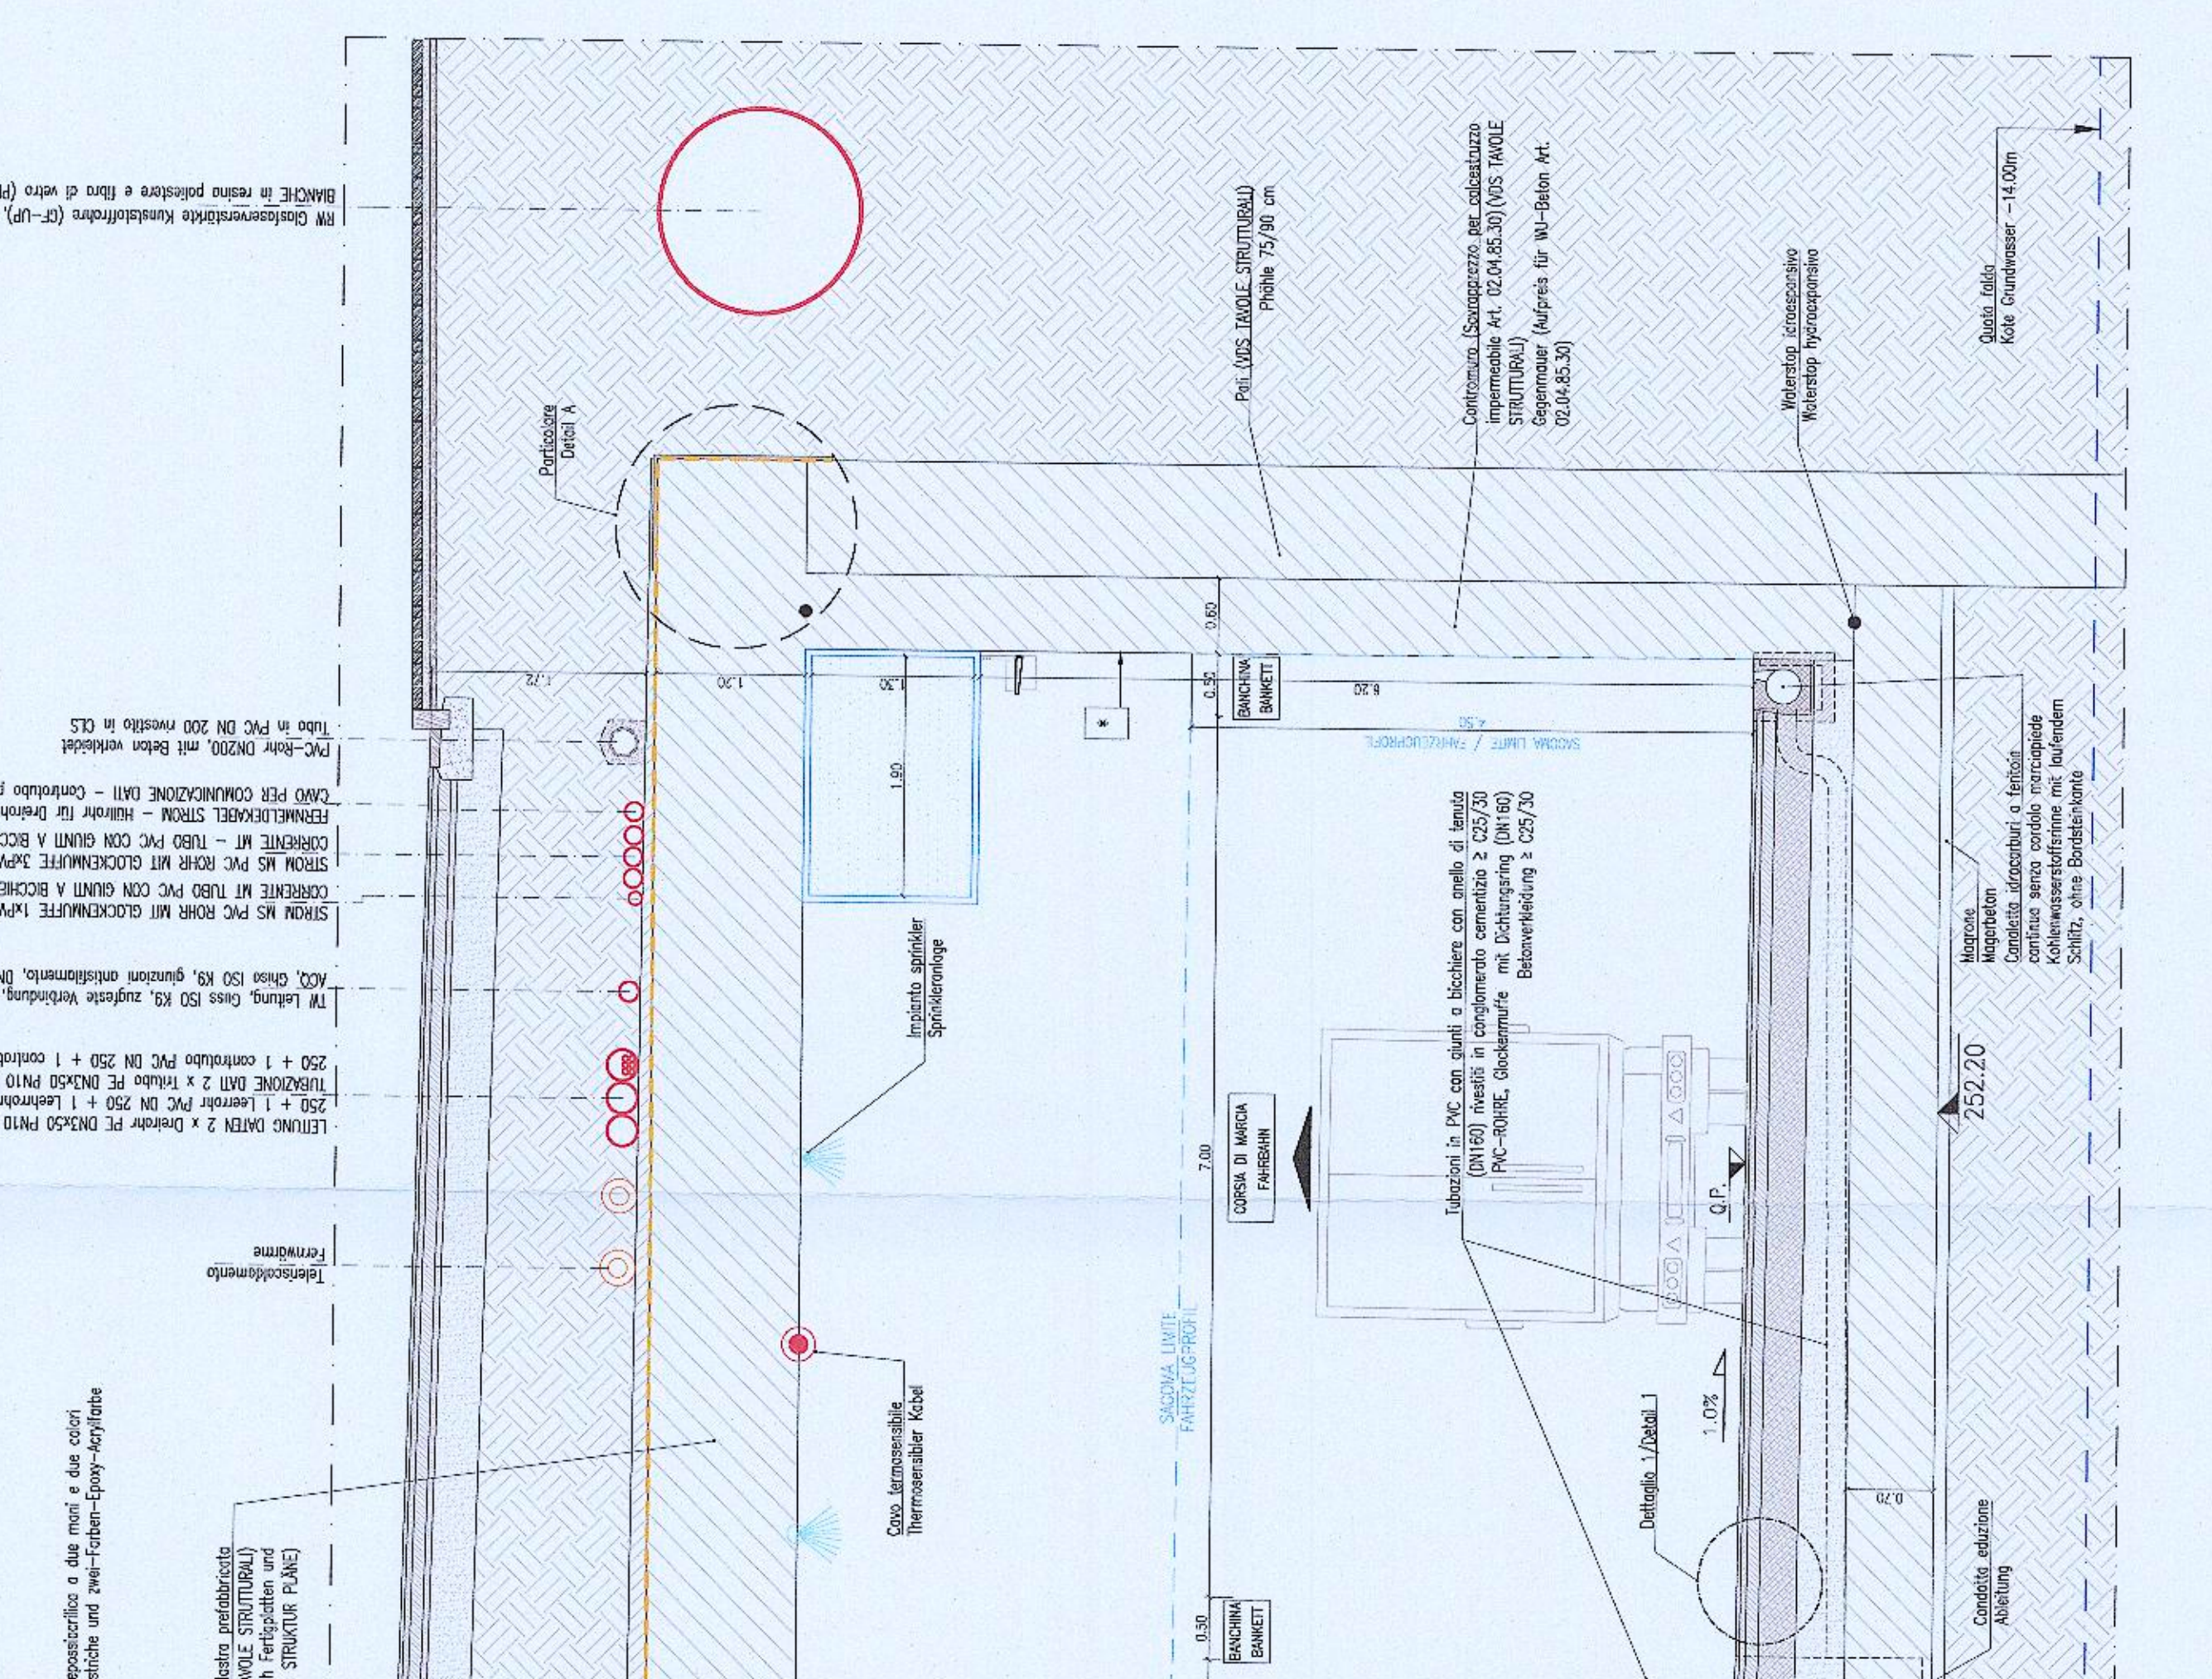

KEYMAP

