










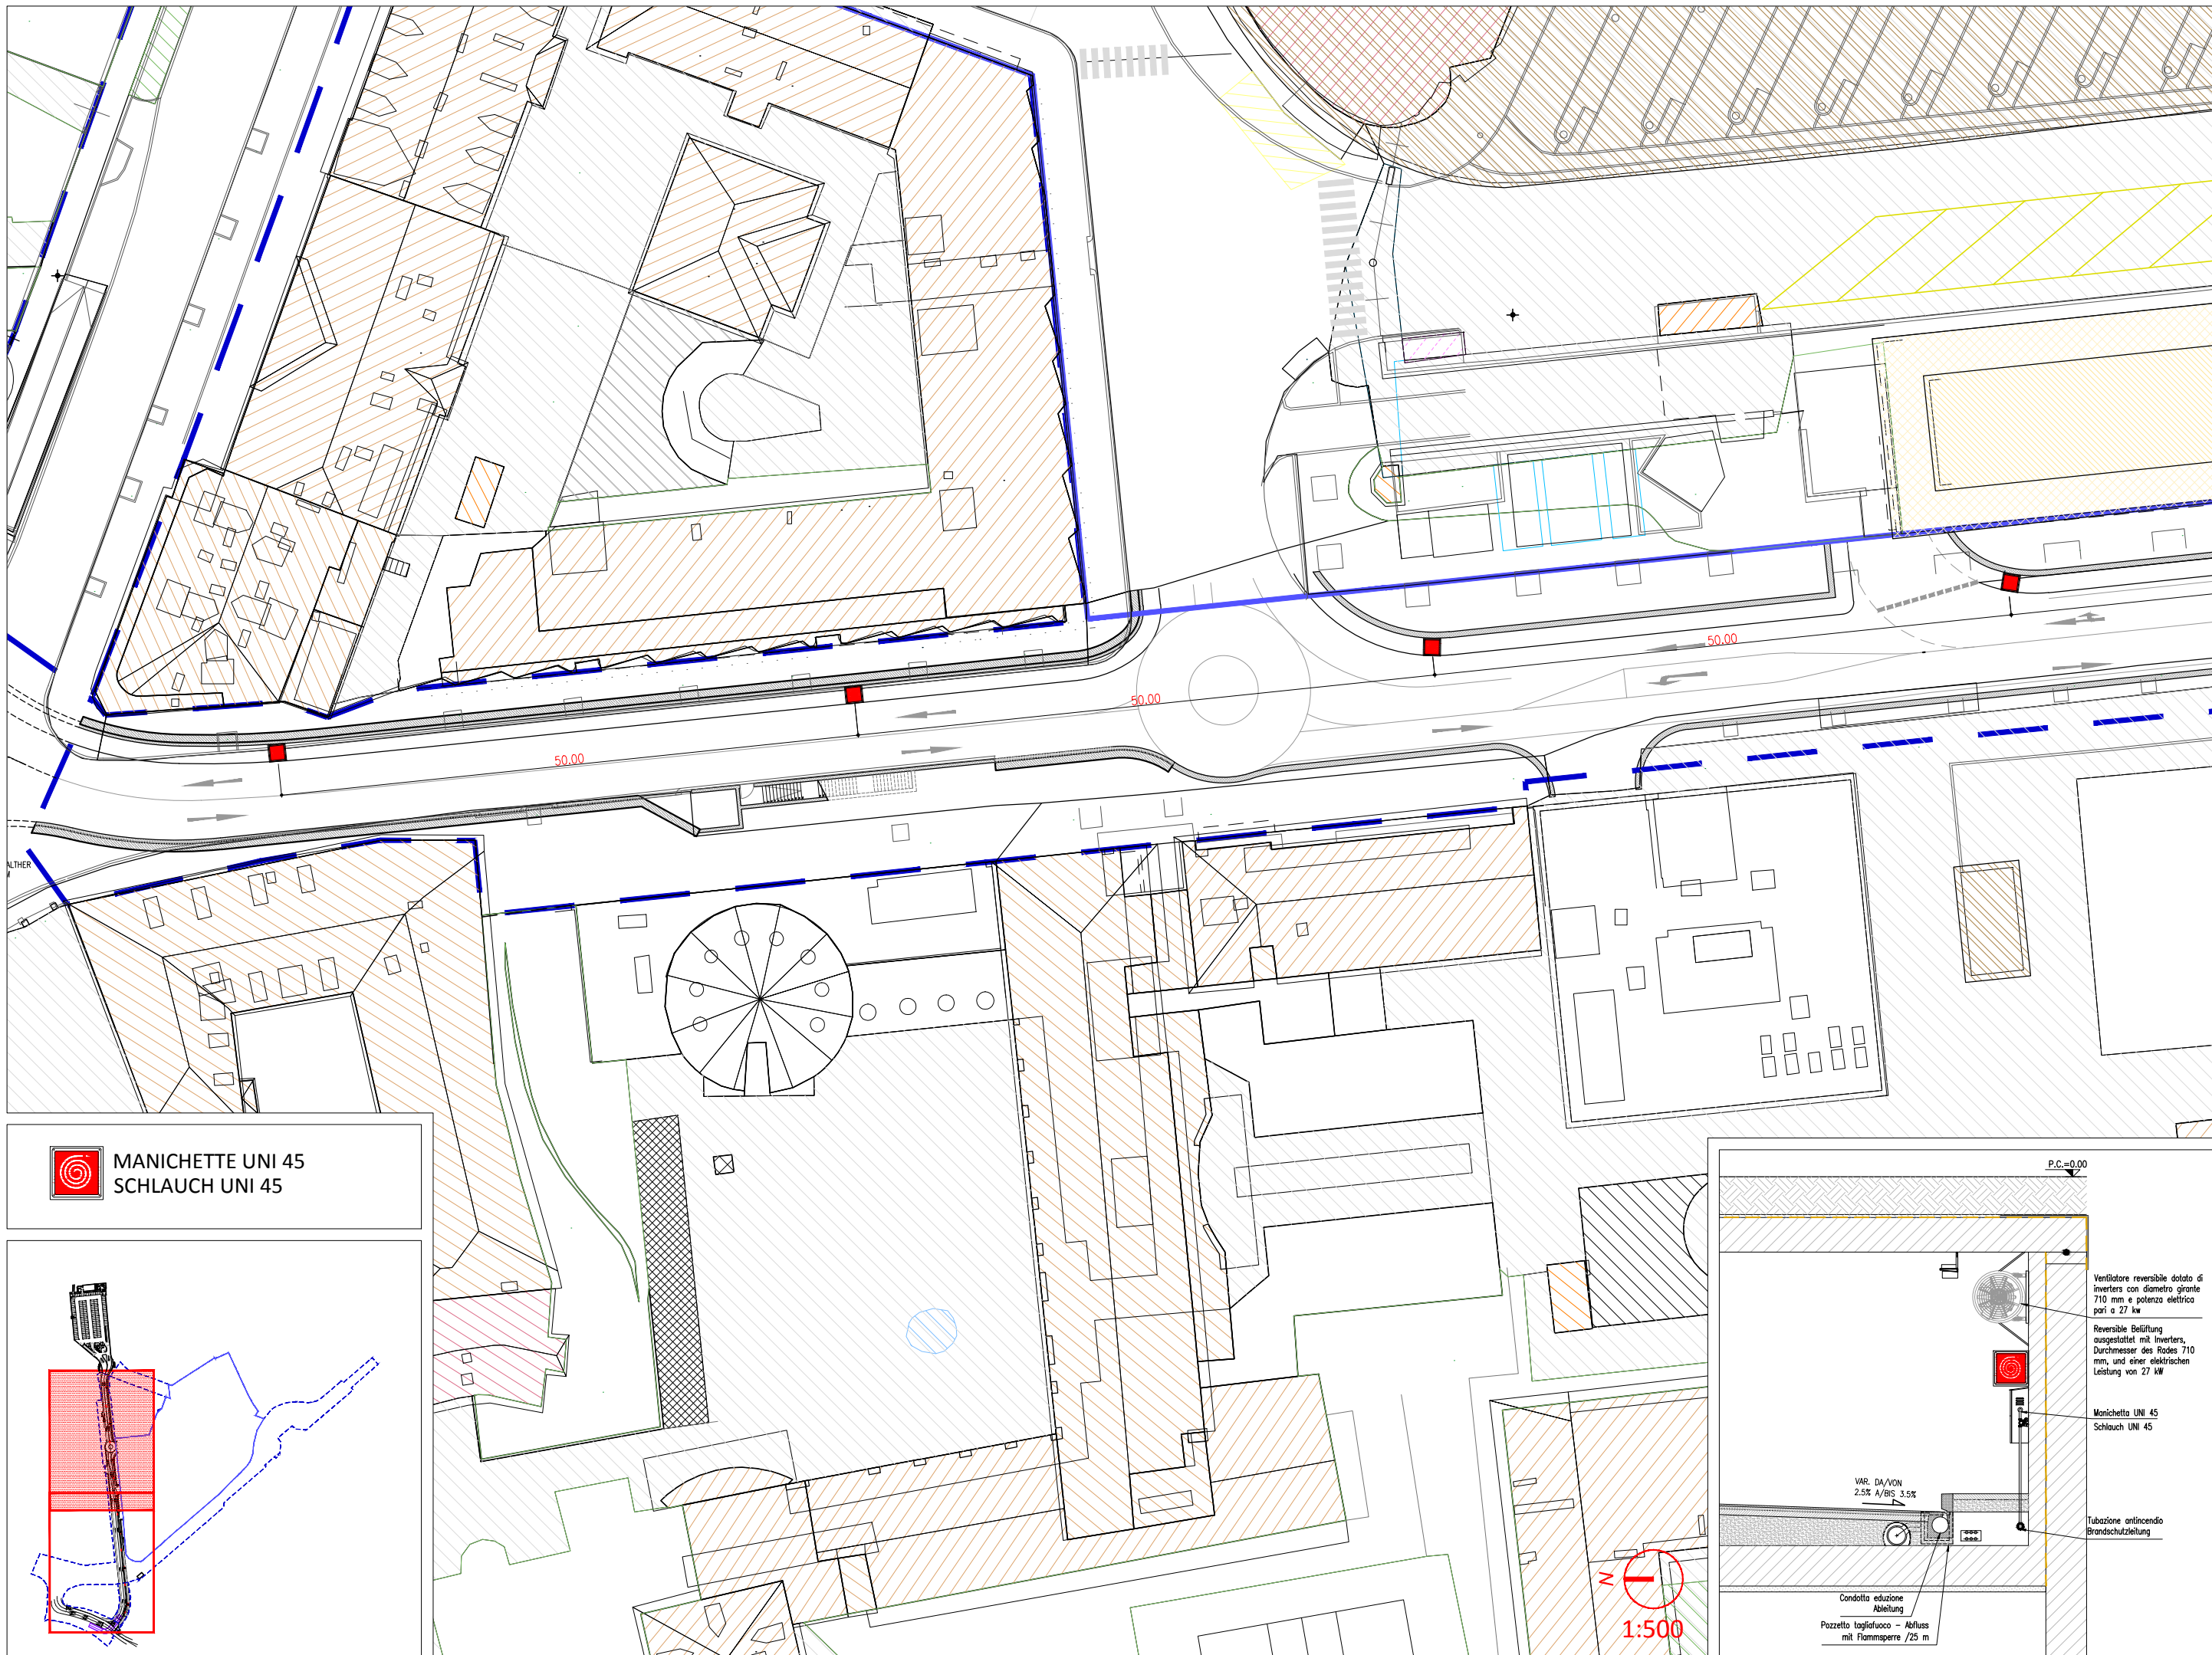
KAUFHAUS BOZEN

DAS INFRASTRUKTURPROJEKT IL PROGETTO INFRASTRUTTURALE




Anlagenbau Progetto impiantistico


Y:\ATAEN\AE.13.0043\02 Lavori\02 PRELIMINARE\03 PROGETTO DELL'OPERA\2014 07 28 - REVISIONE BANDO\B E 00 - KHBZ - COPERTINA IMPIANTI.dwg

Bearbeitet-Elaborato: .	Maßstab-Scala	Nr.	B.e
Datum-Data: LUGLIO 2014	-	Einlage-Nr.	-
Änderungen-Varianti		Datum-Data	bear. / rev.
a	-	30.07.2014	-
b	-	-	-
c	-	-	-
d	-	-	-
Bauherr/Committente:  KHB Kaufhaus Bozen GmbH Eine Gesellschaft der SIGNA Gruppe.			
General Contractor - Projektmanagement:  ICM Italia General Contractor Srl			
Planungsteam/Team di Progettazione:     			






MANICHETTE UNI 45
SCHLAUCH UNI 45

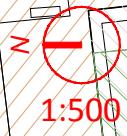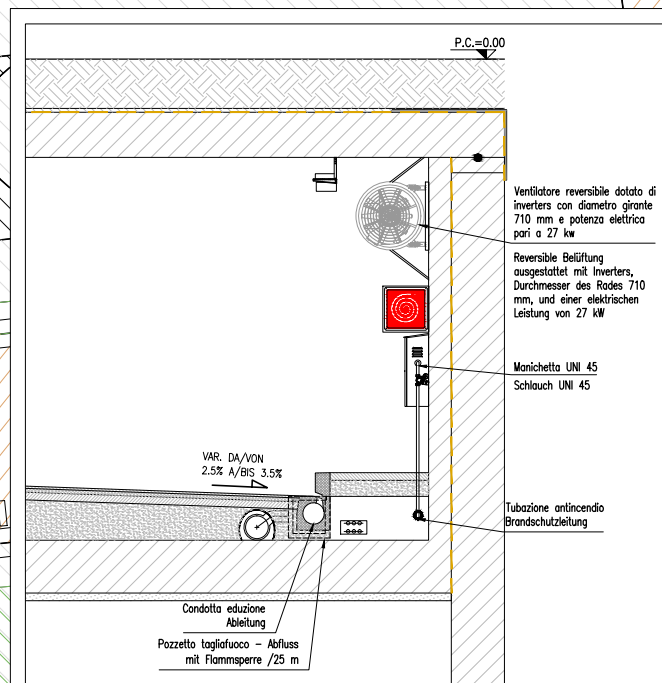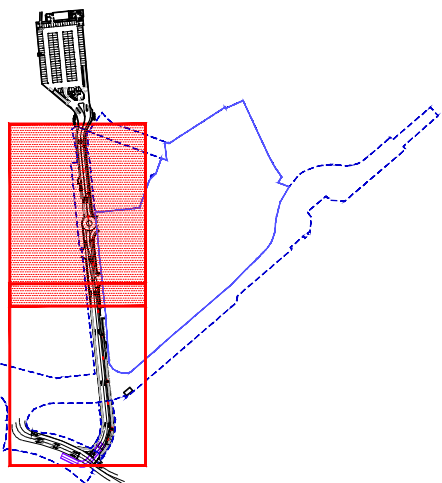

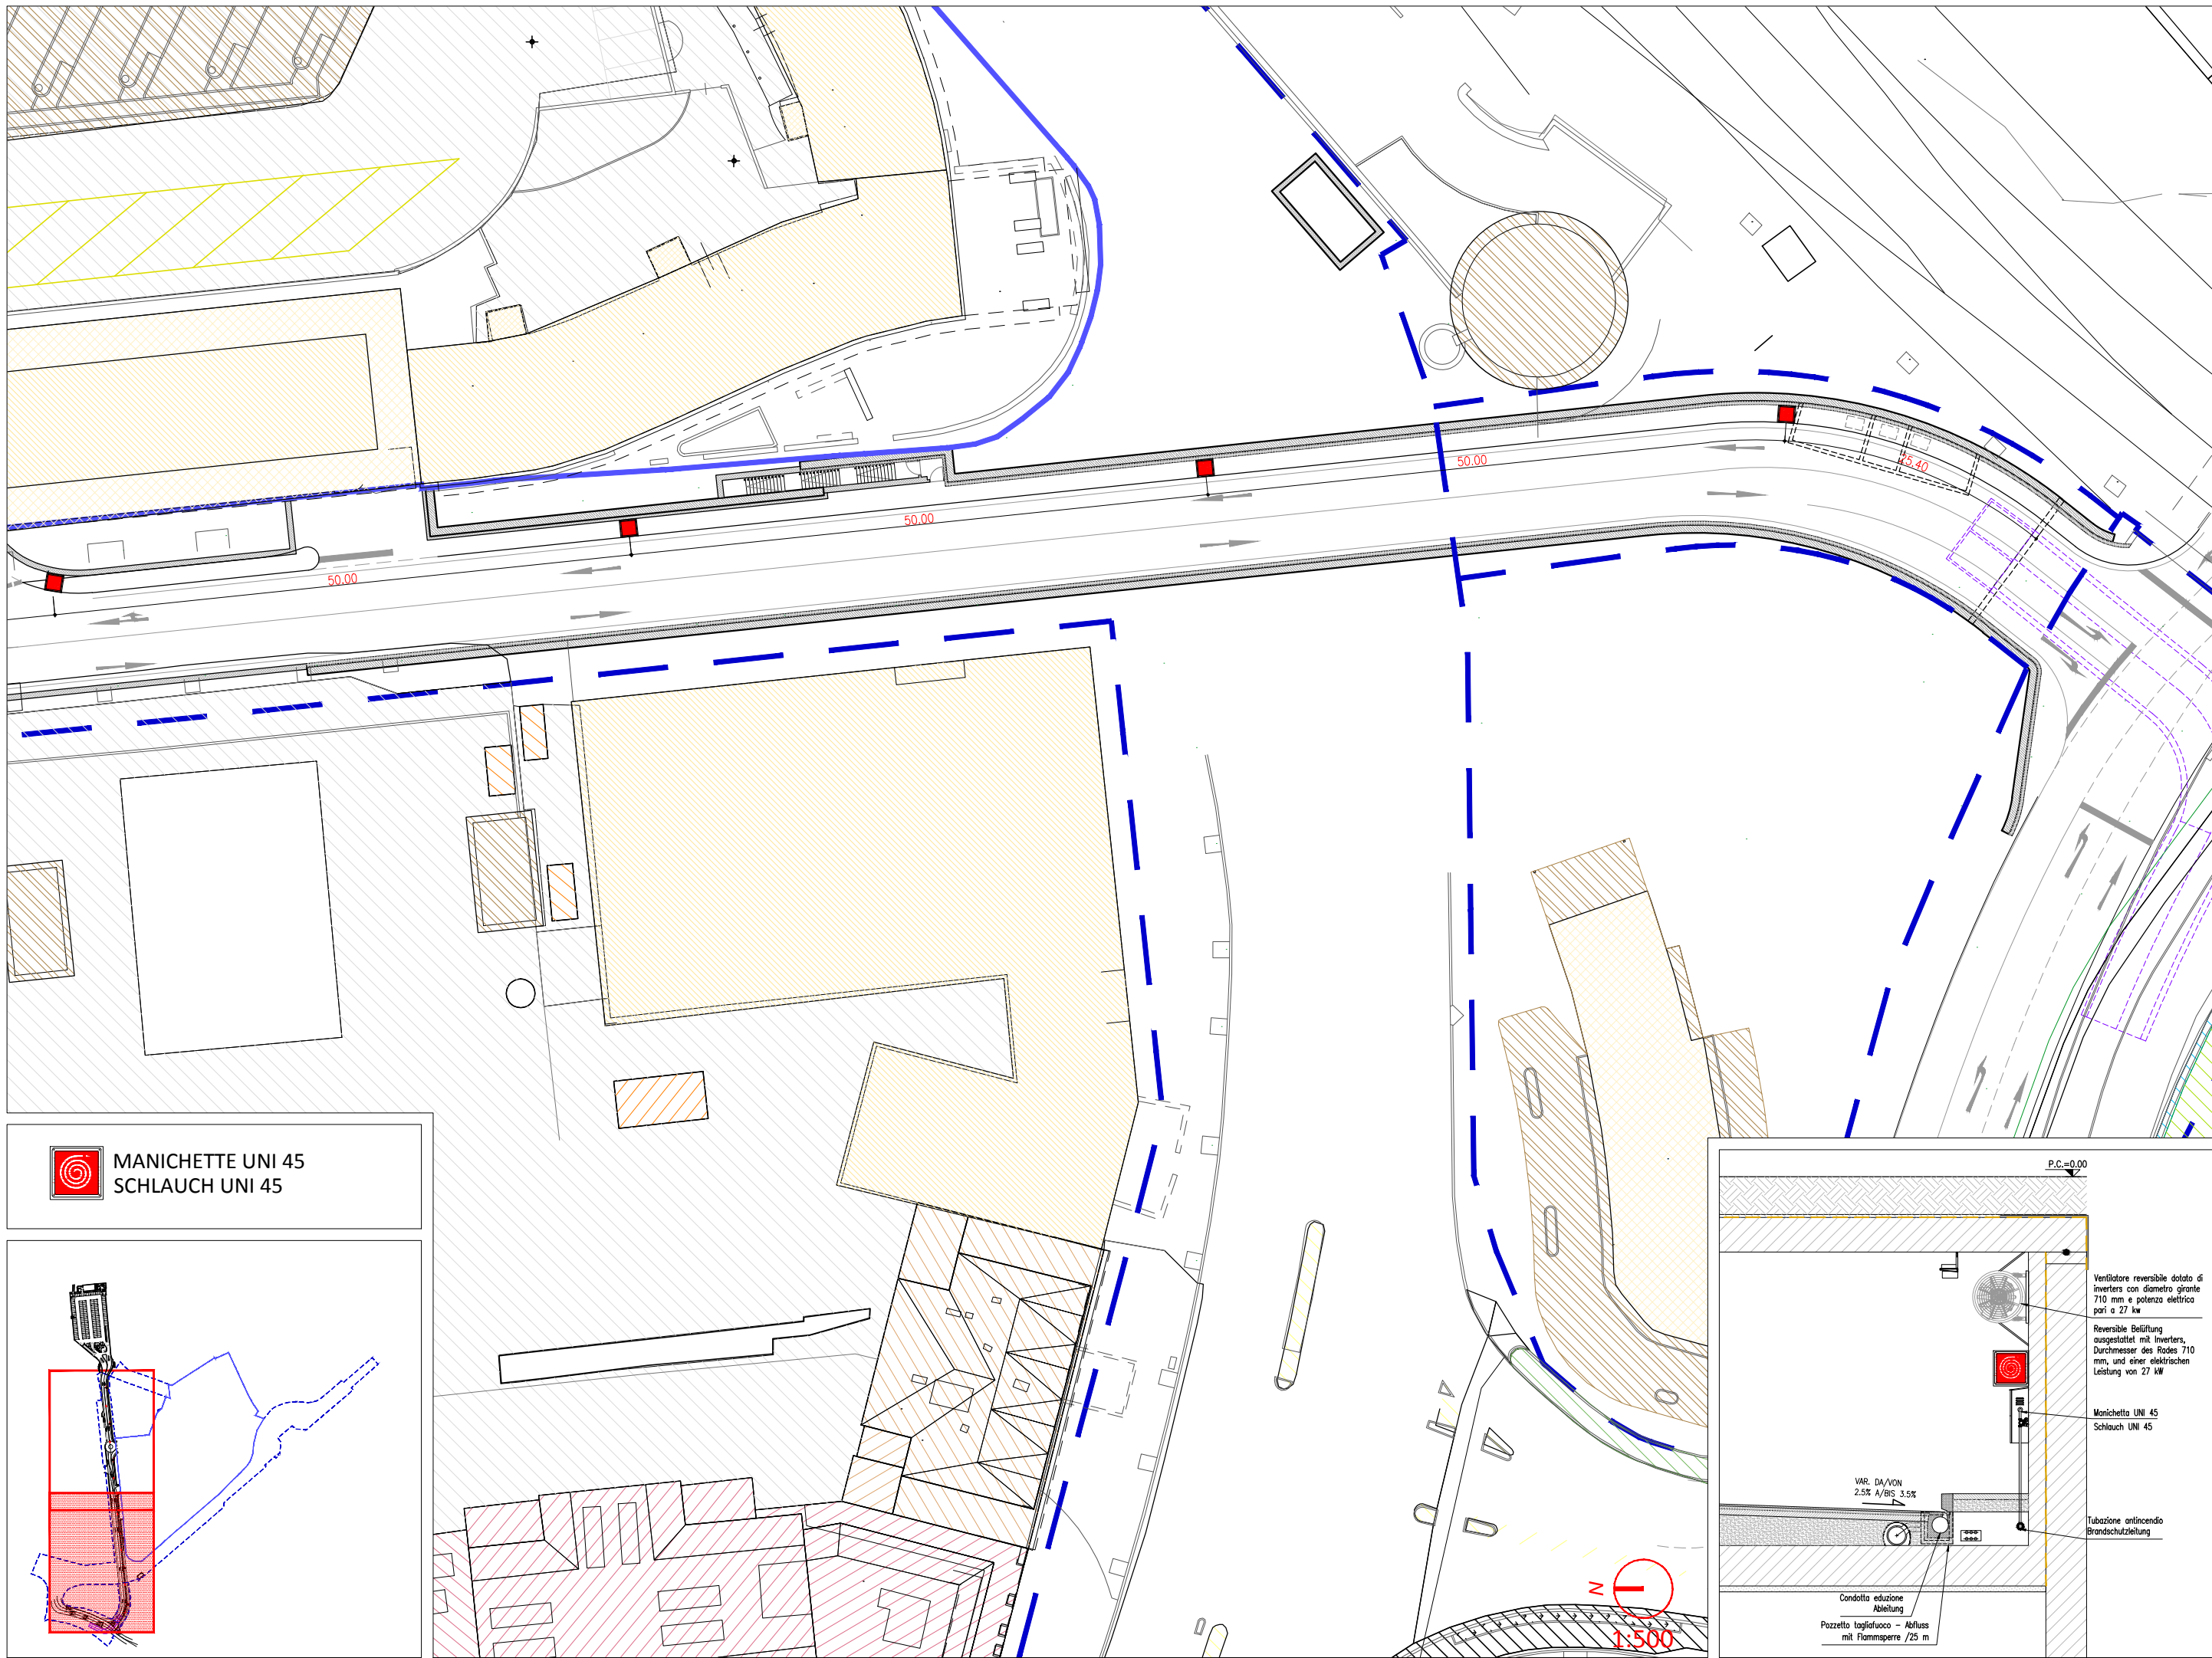


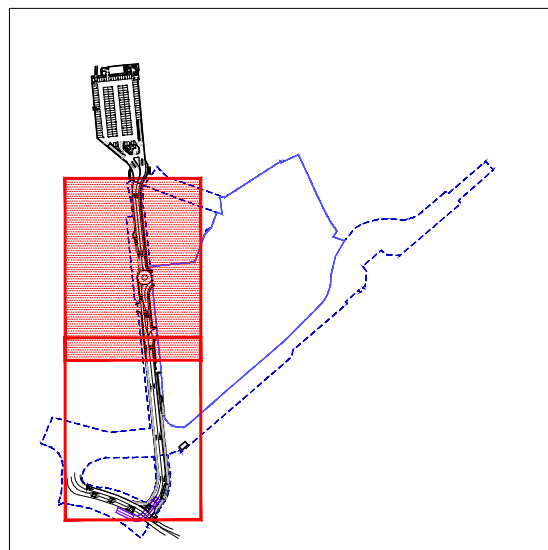
 **MANICHETTE UNI 45**
SCHLAUCH UNI 45

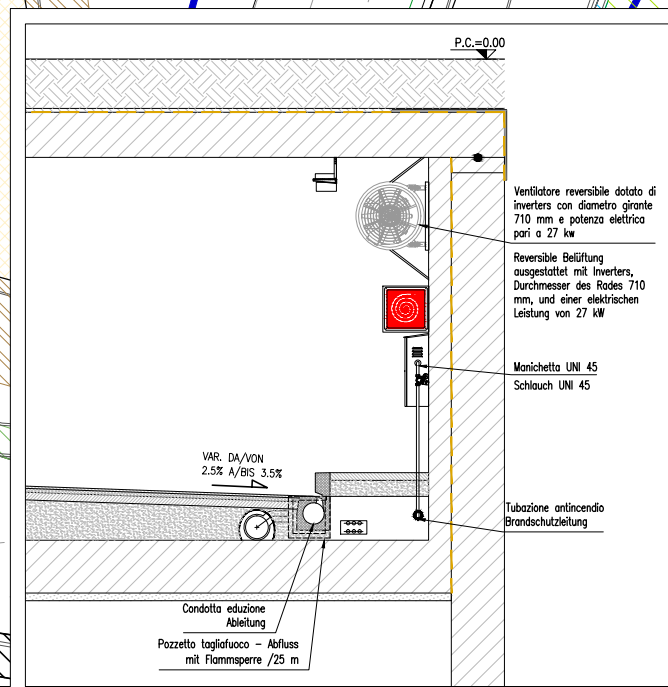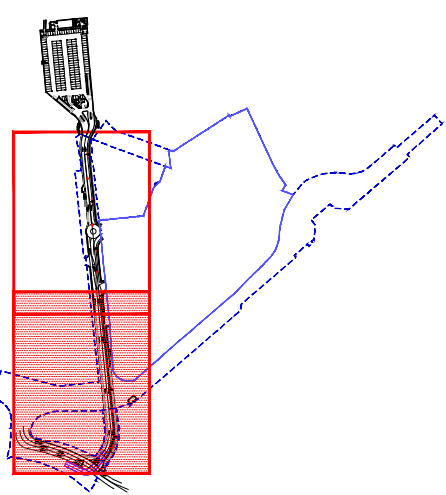

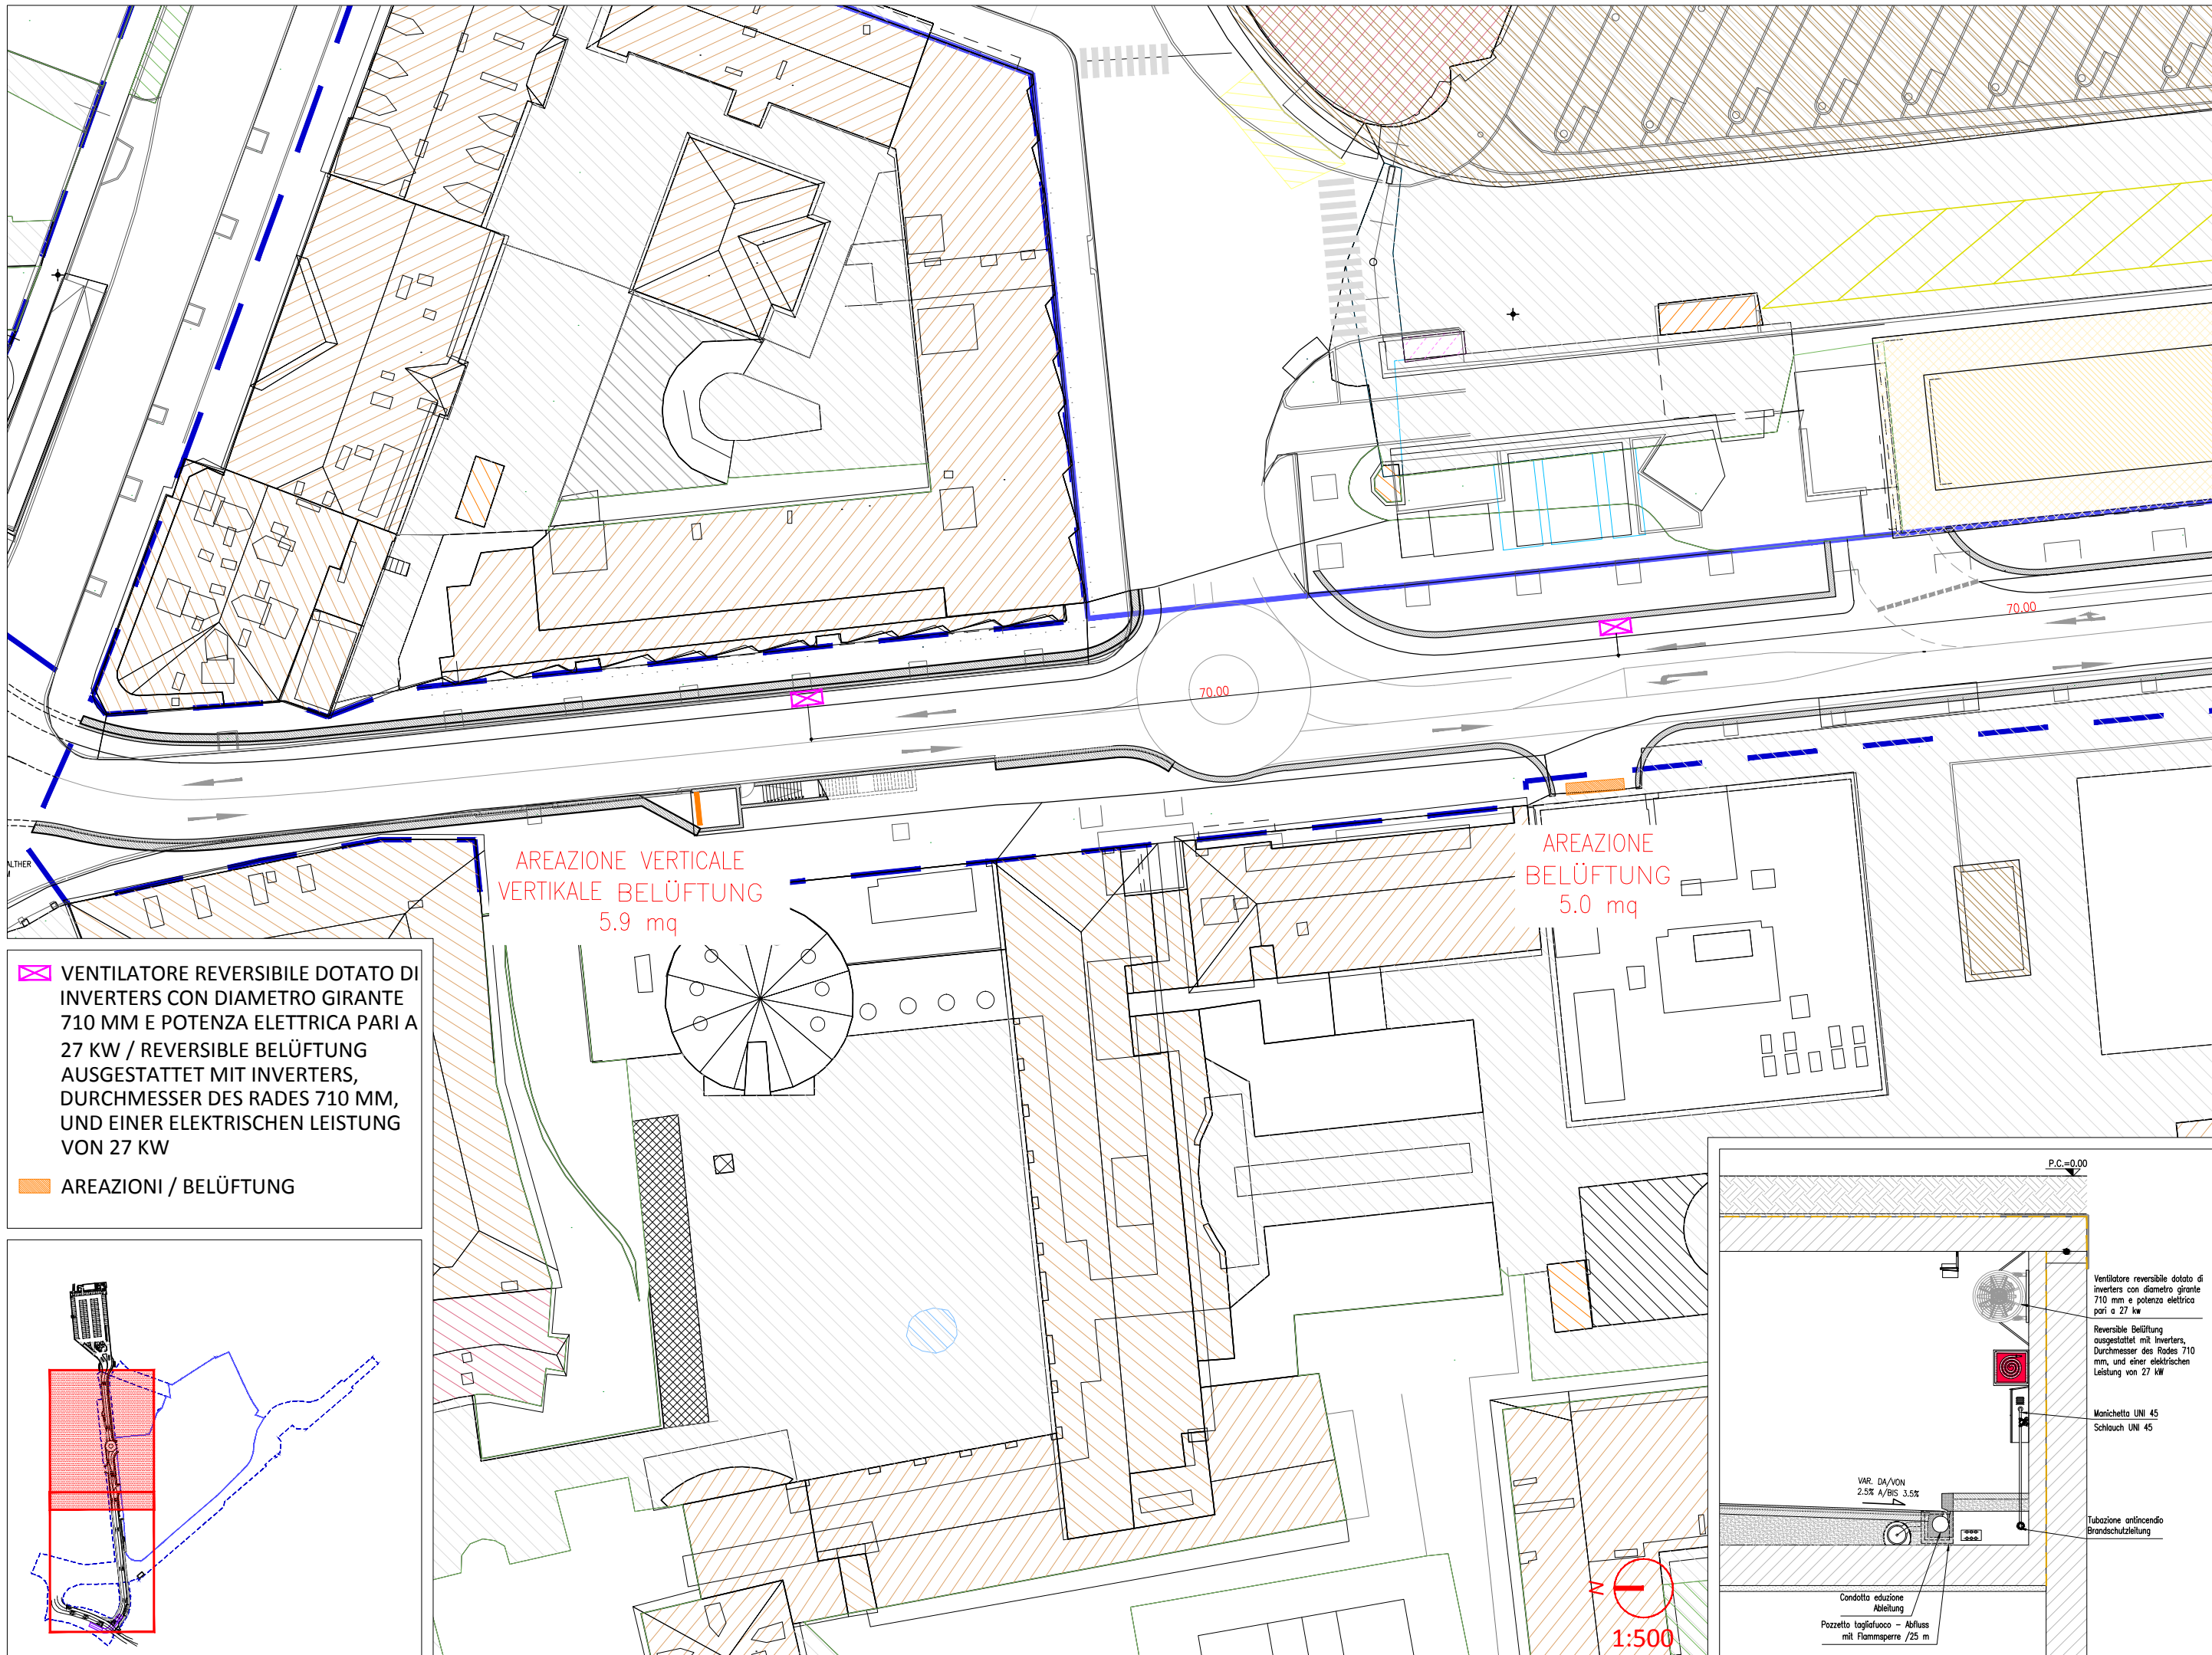


 VENTILATORE REVERSIBILE DOTATO DI INVERTERS CON DIAMETRO GIRANTE 710 MM E POTENZA ELETTRICA PARI A 27 KW / REVERSIBLE BELÜFTUNG AUSGESTATTET MIT INVERTERS, DURCHMESSER DES RADES 710 MM, UND EINER ELEKTRISCHEN LEISTUNG VON 27 KW

 AREAZIONI / BELÜFTUNG





AREAZIONE VERTICALE
 VERTIKALE BELÜFTUNG
 5.9 mq

AREAZIONE
 BELÜFTUNG
 5.0 mq


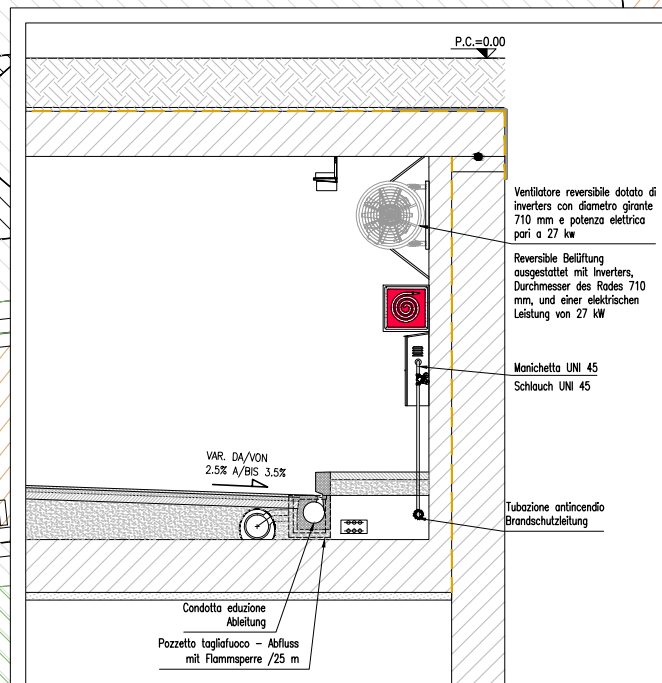





 1:500

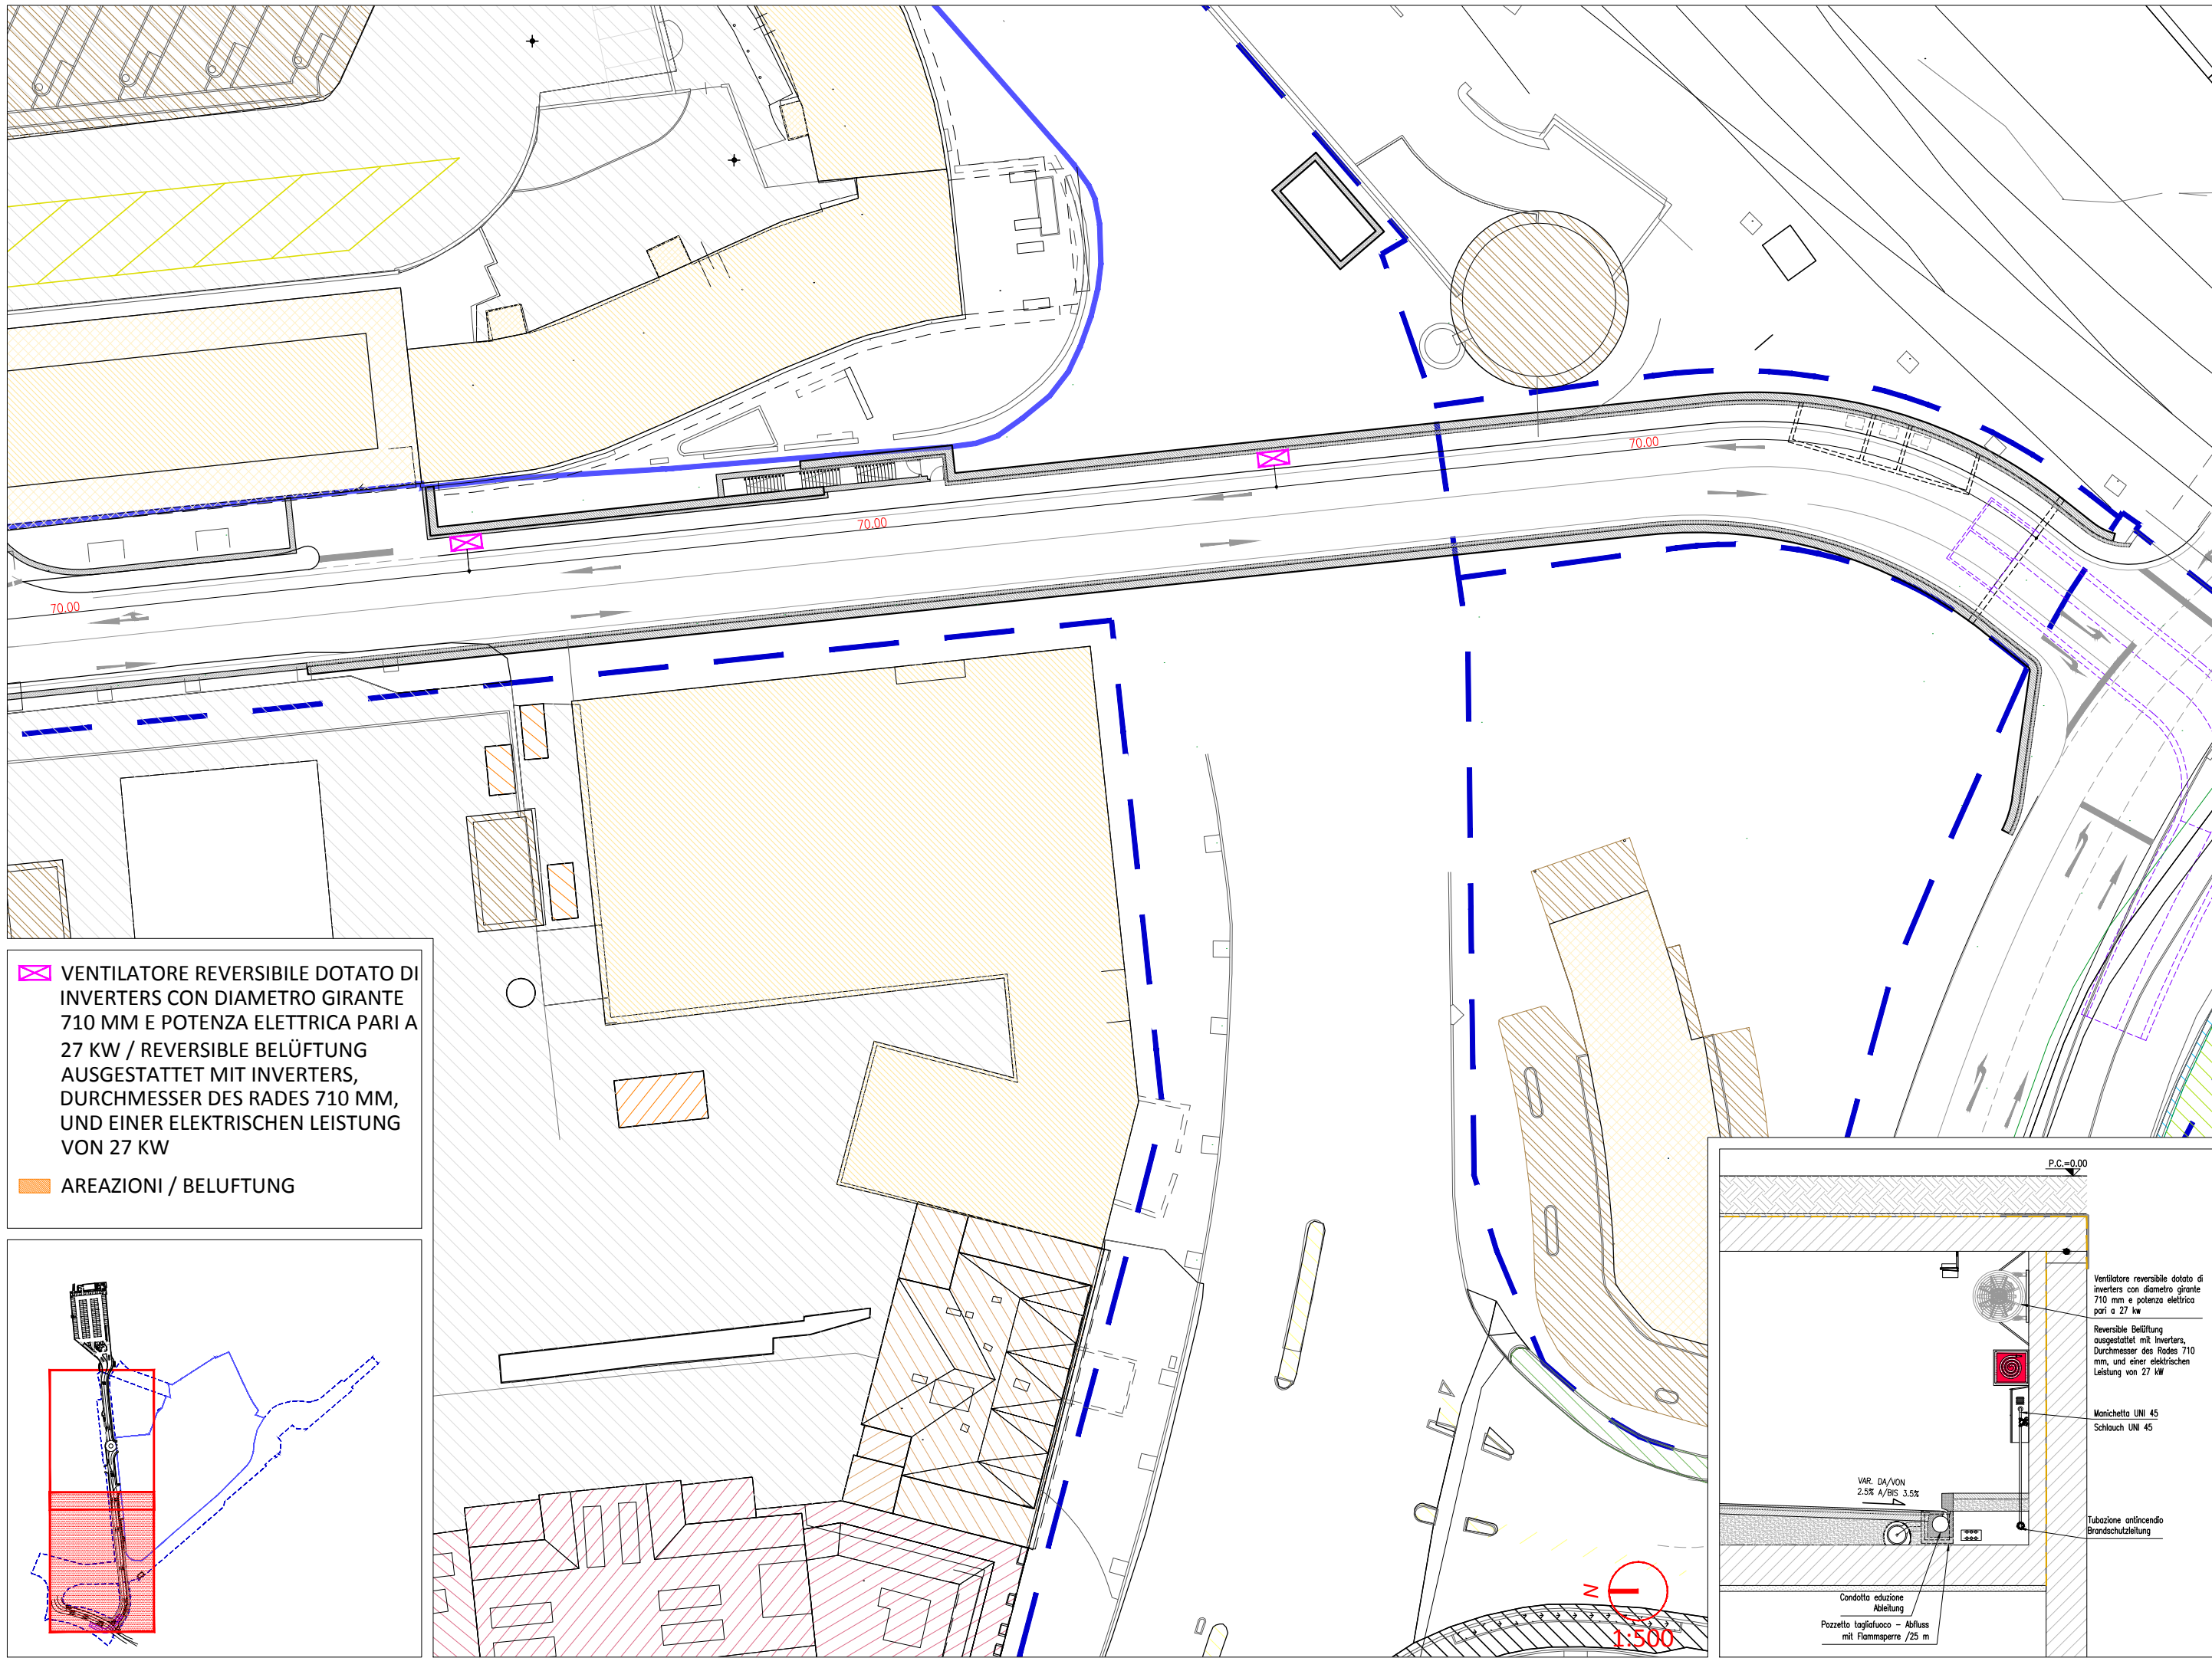



VENTILATORE REVERSIBILE DOTATO DI INVERTERS CON DIAMETRO GIRANTE 710 MM E POTENZA ELETTRICA PARI A 27 KW / REVERSIBLE BELÜFTUNG AUSGESTATTET MIT INVERTERS, DURCHMESSER DES RADES 710 MM, UND EINER ELEKTRISCHEN LEISTUNG VON 27 KW


AREAZIONI / BELÜFTUNG

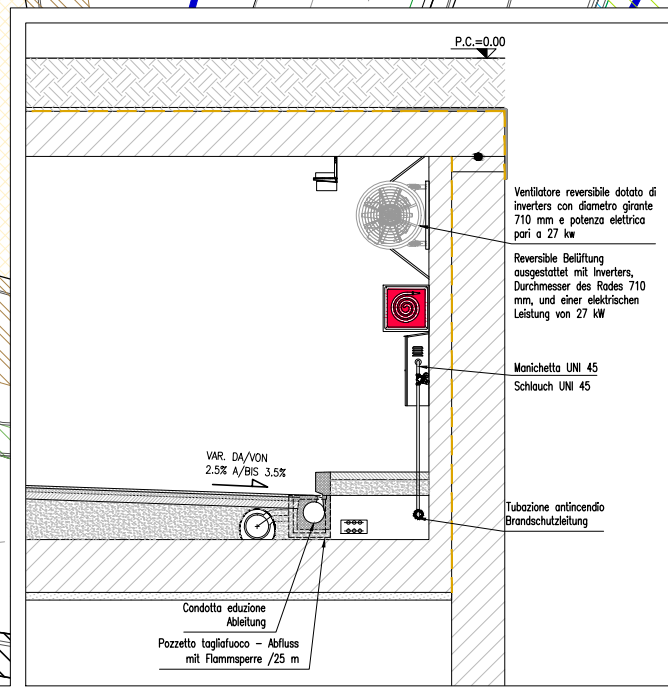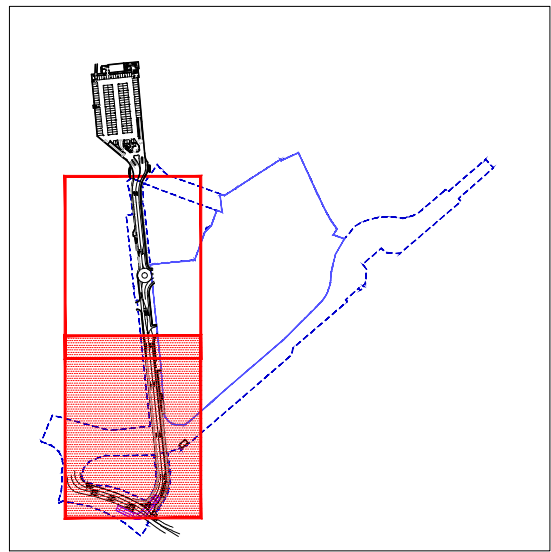

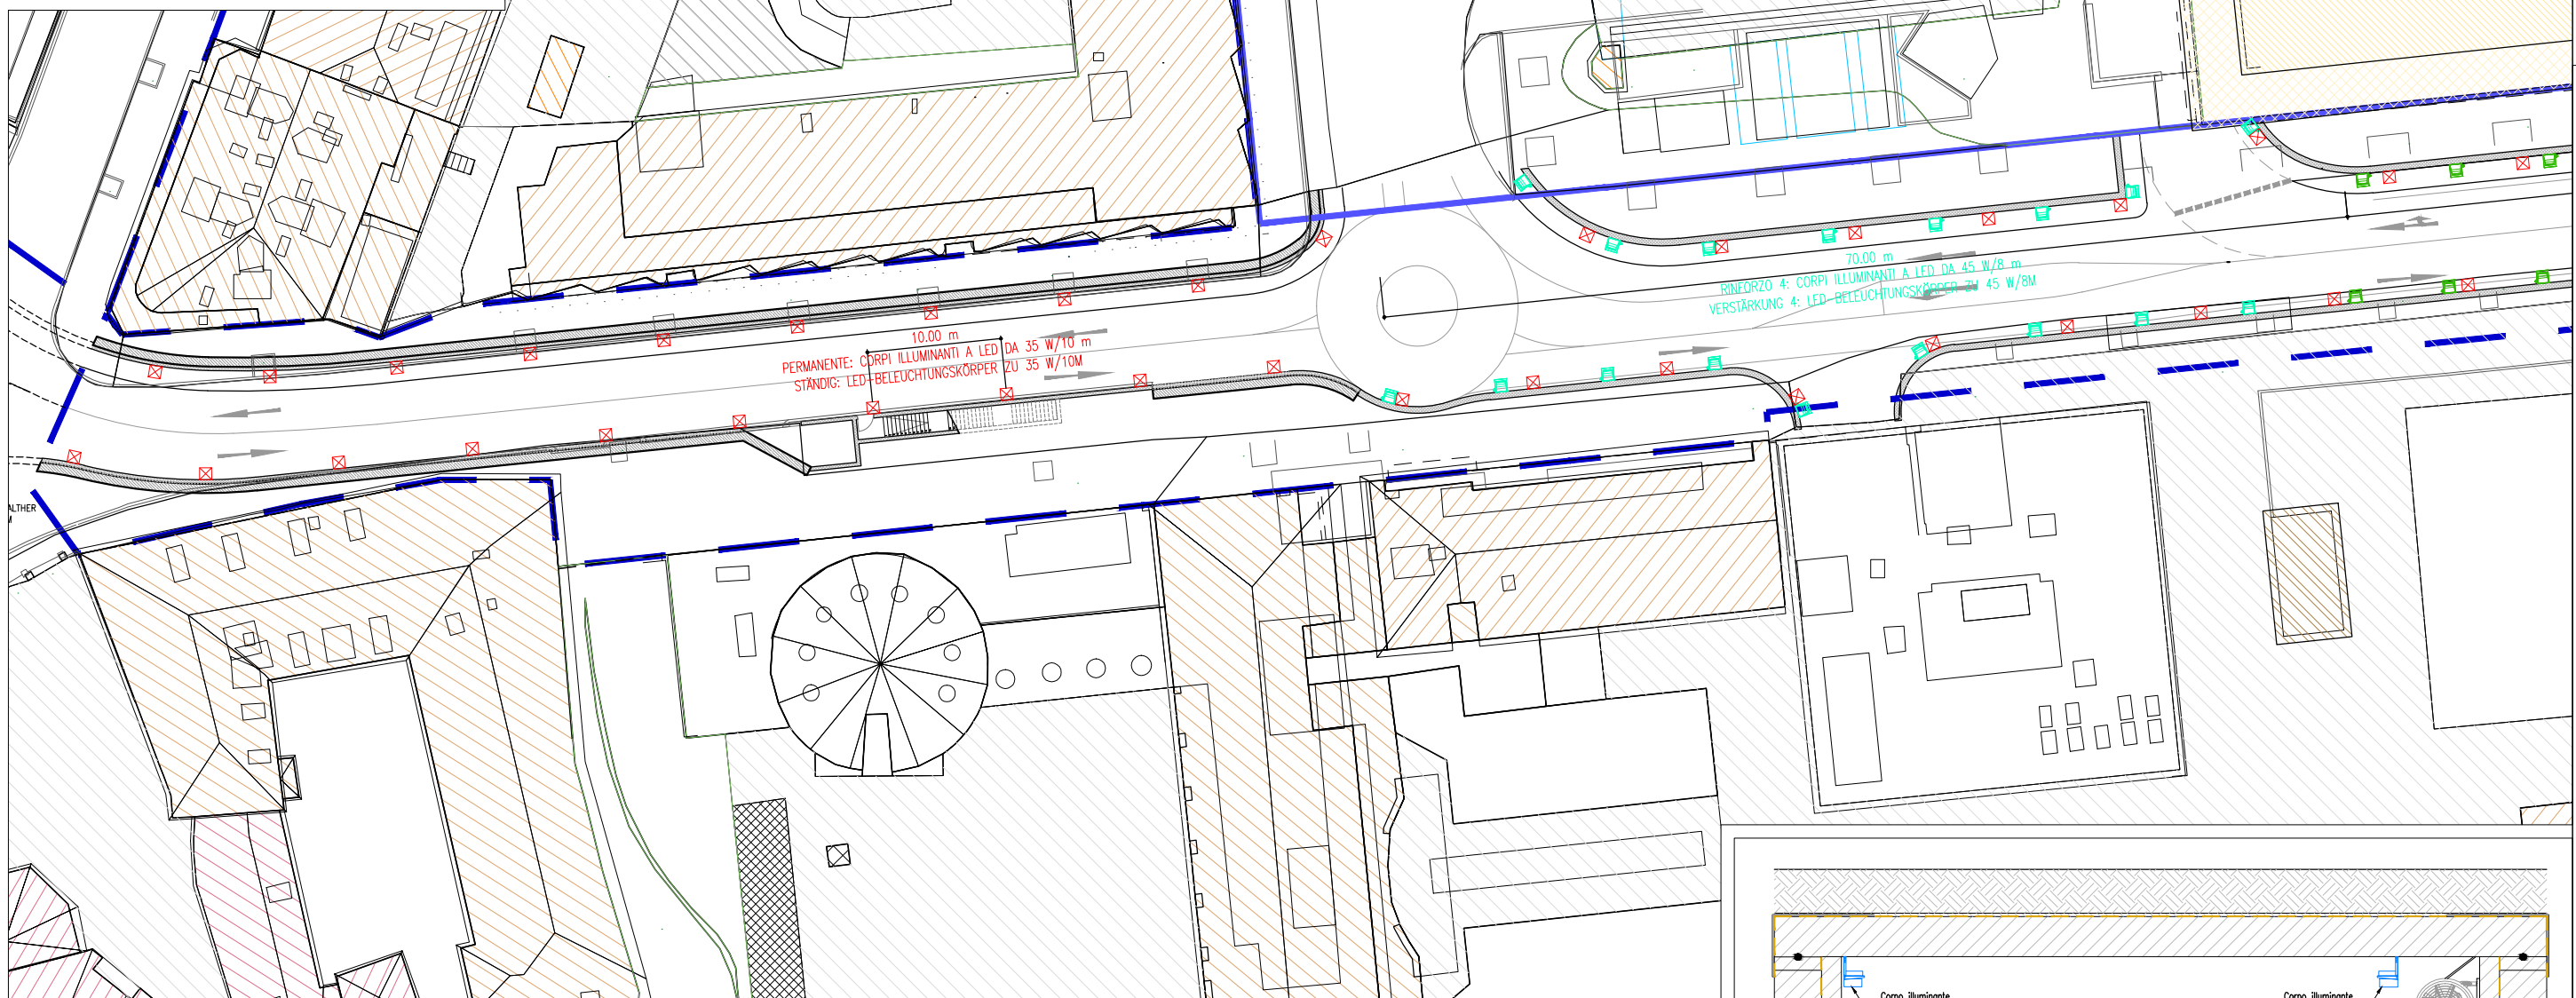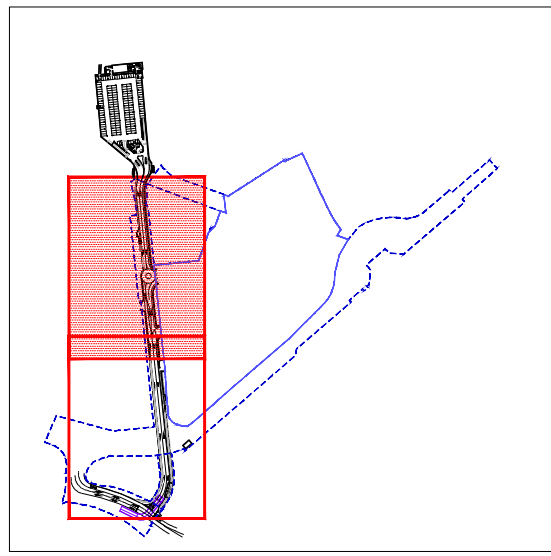

- ☒ PERMANENTE: CORPI ILLUMINANTI A LED DA 35 W/10 m
STÄNDIG: LED-BELEUCHTUNGSKÖRPER ZU 35 W/10M
- ☒ RINFORZO 1: CORPI ILLUMINANTI A LED DA 149 W/5 m
VERSTÄRKUNG 1: LED-BELEUCHTUNGSKÖRPER ZU 149 W/5M
- ☒ RINFORZO 2: CORPI ILLUMINANTI A LED DA 75 W/5 m
VERSTÄRKUNG 2: LED-BELEUCHTUNGSKÖRPER ZU 75 W/5M
- ☒ RINFORZO 3: CORPI ILLUMINANTI A LED DA 75 W/7 m
VERSTÄRKUNG 3: LED-BELEUCHTUNGSKÖRPER ZU 75 W/7M
- ☒ RINFORZO 4: CORPI ILLUMINANTI A LED DA 45 W/8 m
VERSTÄRKUNG 4: LED-BELEUCHTUNGSKÖRPER ZU 45 W/8M

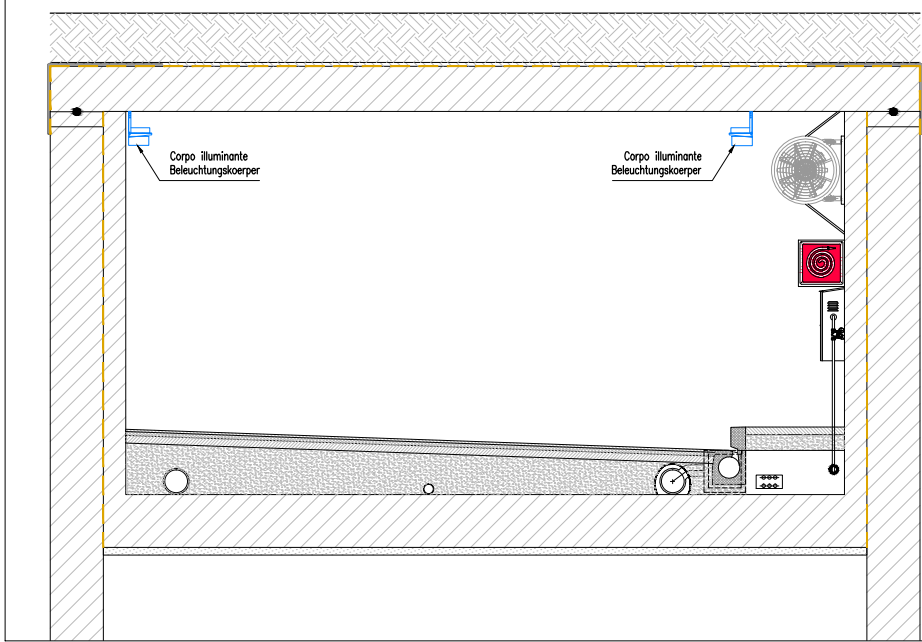

1:500

